

N.E. 1/4 OF N.E. 1/4
SECTION 28, T.7N., R1W., S.L.B. & M.

IN NORTH OGDEN CITY


TAXING UNIT: 10

SCALE 1" = 100'

SEE PAGE 42

SEE PAGE 2

17

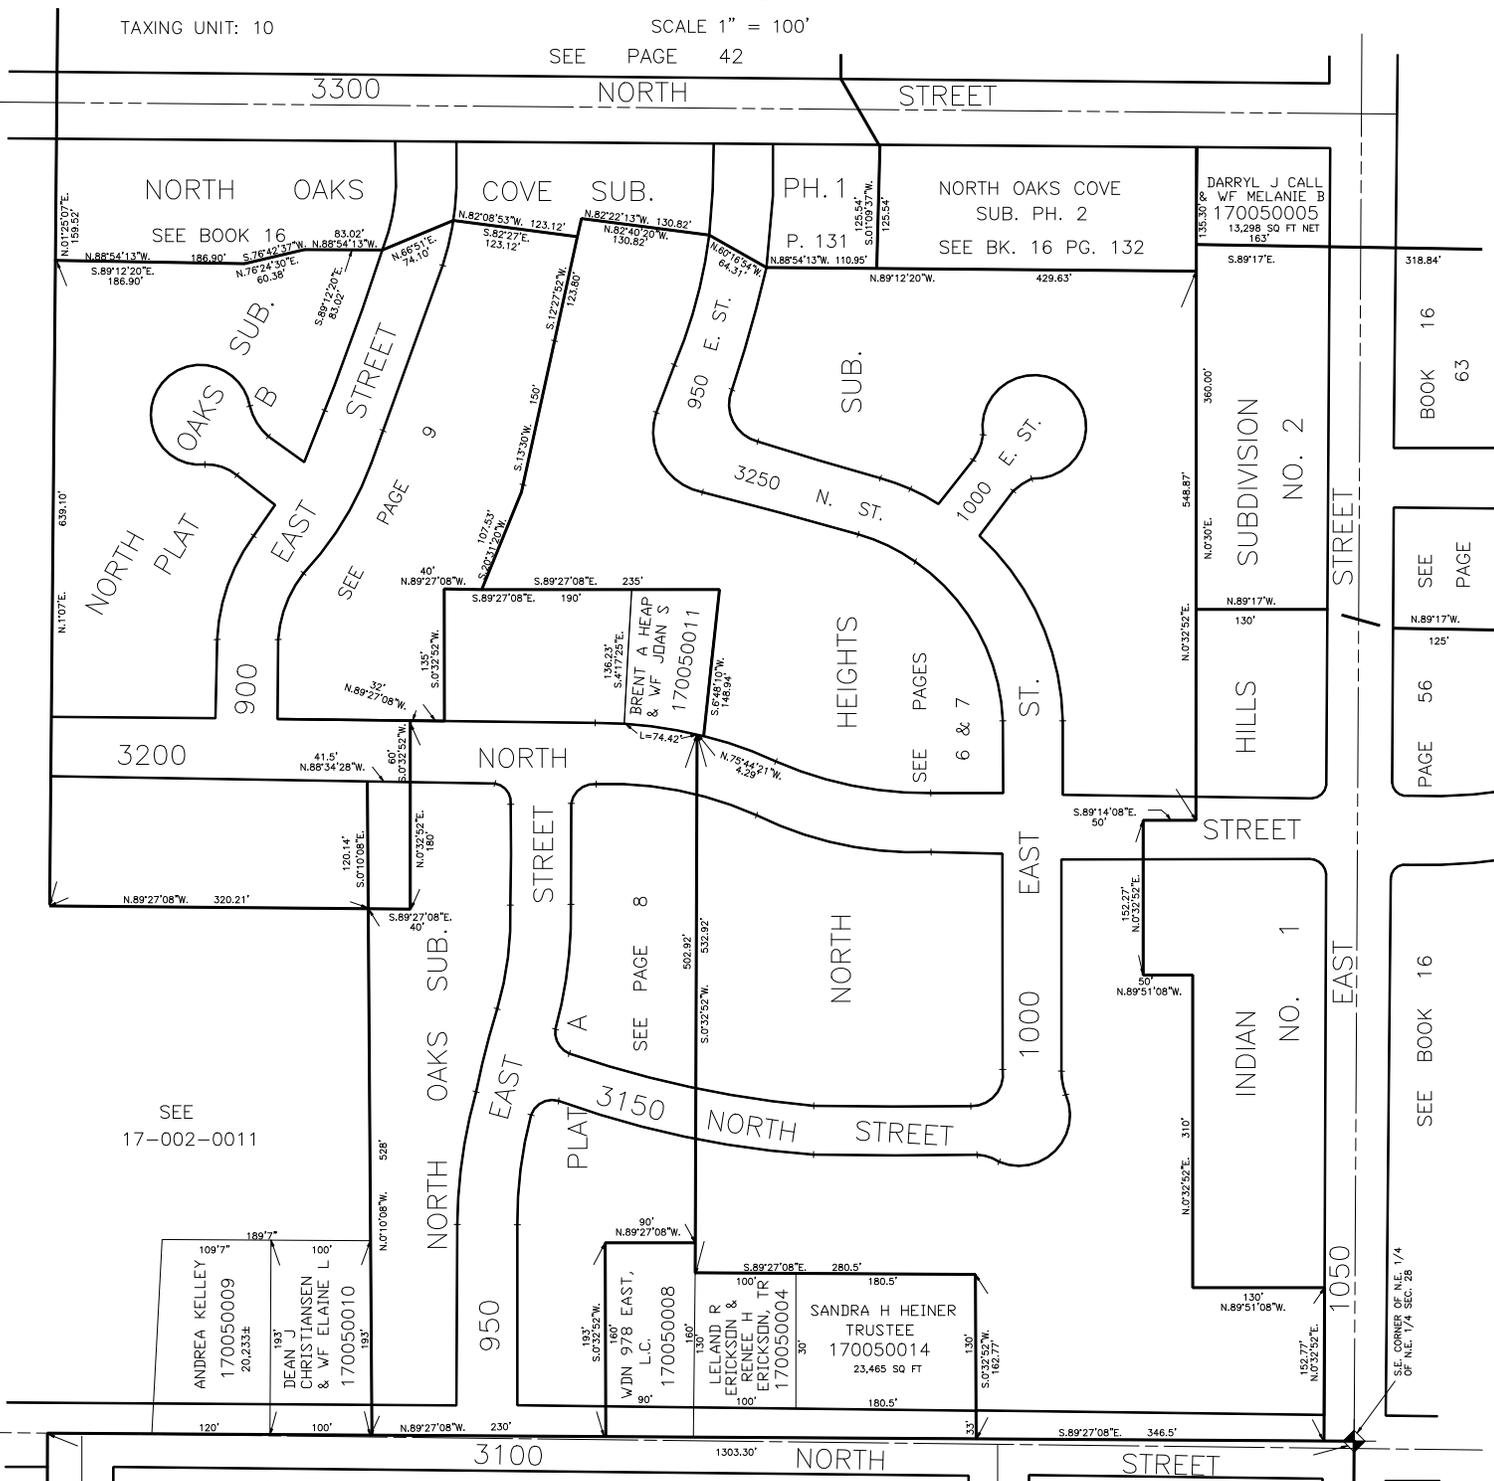

SEE	PAGE
16	63
SEE	PAGE
56	125
PAGE	16
SEE	BOOK
16	63

NOTE: SEVERAL CONFLICTS EXIST AS TO THE LOCATION & BEARING OF 3100 N. ST. SEE INDIVIDUAL SUBDIVISIONS.

FOR COMPLETE ENG DATA SEE ORIGINAL DEDICATION PLAT IN BOOK XX, PAGE XXX OF RECORDS. JCF 2-67

SEE PAGE 3