

N.E. 1/4 OF N.E. 1/4  
SECTION 28, T.7N., R1W., S.L.B. & M.

IN NORTH OGDEN CITY


TAXING UNIT: 10

SCALE 1" = 100'

SEE PAGE 42

SEE PAGE 2

17

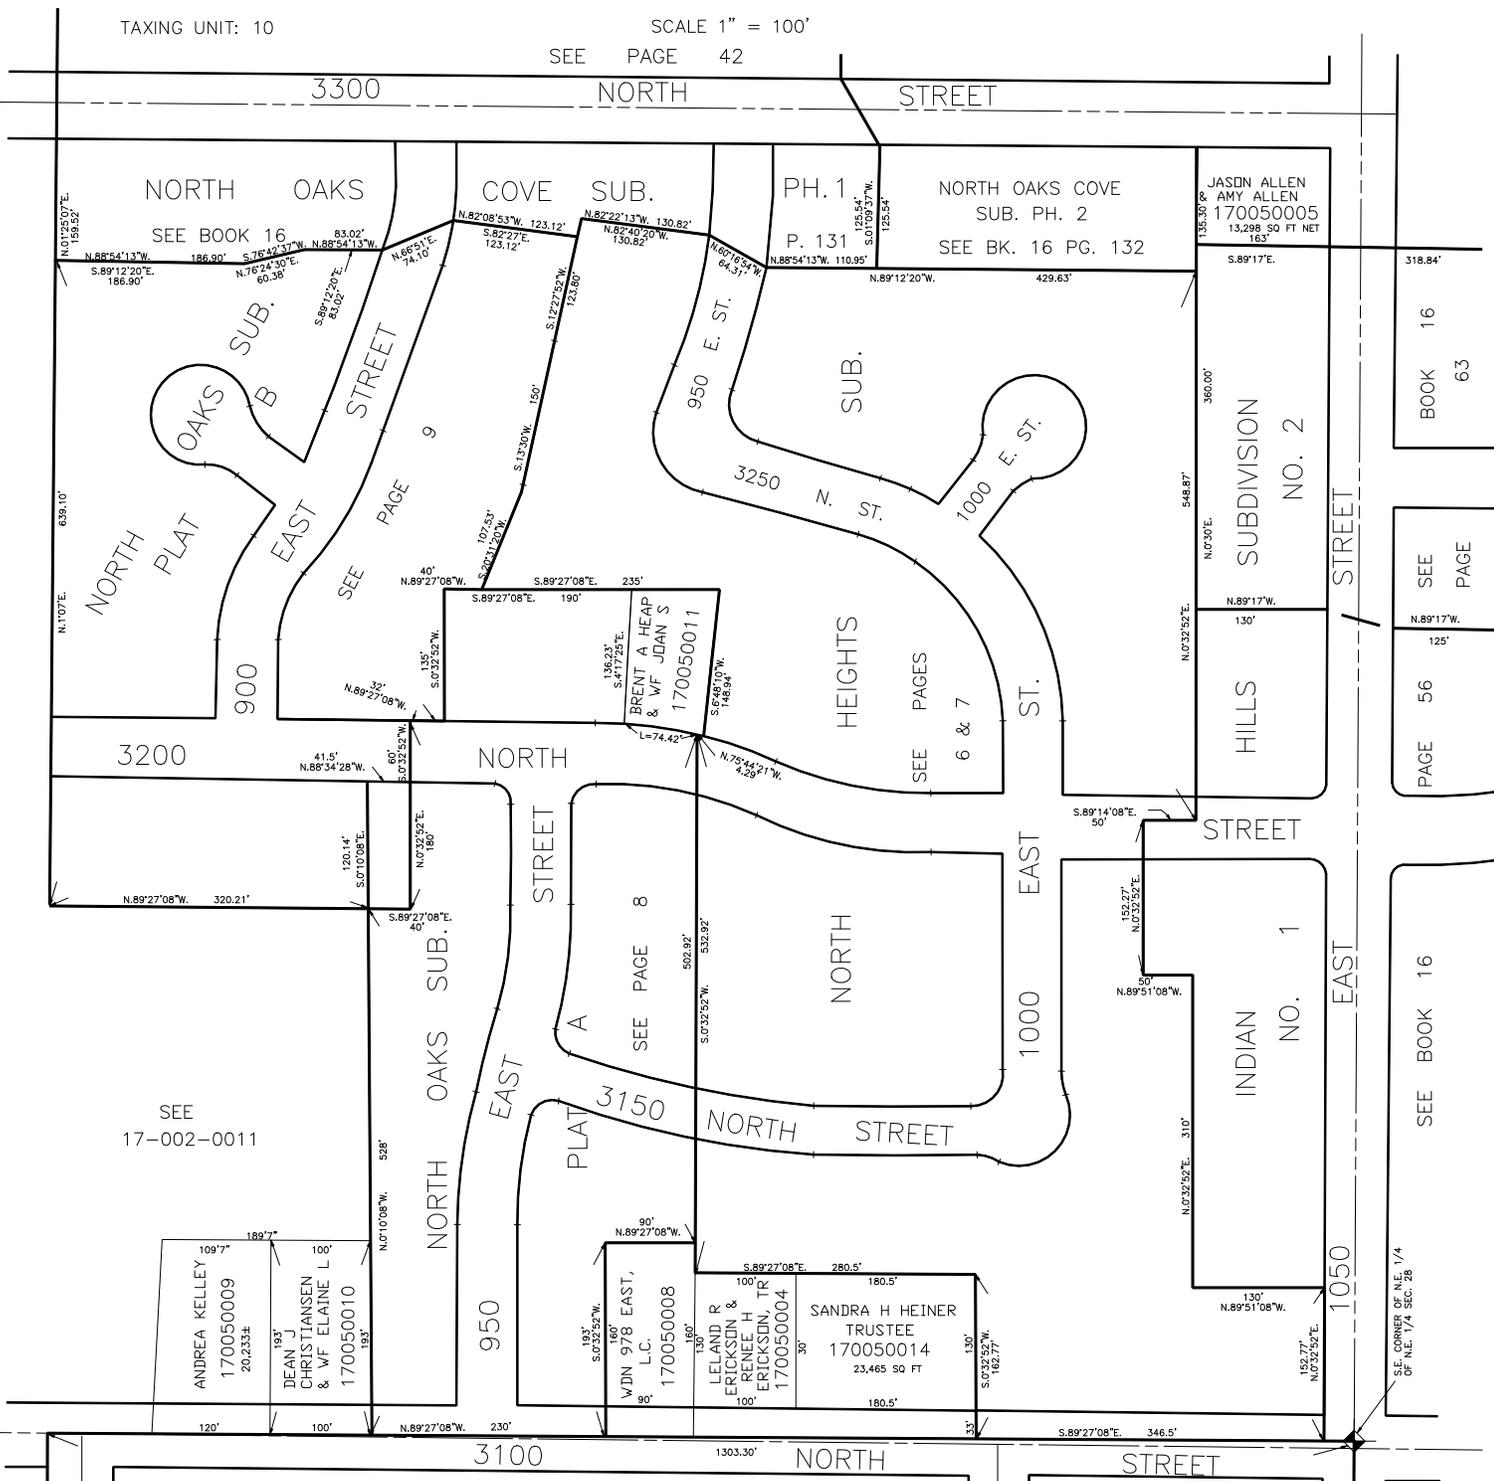

SEE 17-002-0011

BRENT A. HEAP & W.F. JOAN S.  
170050011

JASON ALLEN  
AMY ALLEN  
170050005  
13,298 SQ. FT. NET  
163'

ANDREA KELLEY  
170050009  
20,235±

DEAN J. CHRISTENSEN  
& W.F. ELAINE L.  
170050010

WDN 978 EAST,  
L.C.  
170050008

LELAND R. ERICKSON & RENE H. ERICKSON, TR.  
170050004

SANDRA H. HEINER TRUSTEE  
170050014  
23,465 SQ. FT.

BOOK 16  
PAGE 63

SEE PAGE 56  
PAGE 125

SEE BOOK 16

NOTE: SEVERAL CONFLICTS EXIST AS TO THE LOCATION & BEARING OF 3100 N. ST. SEE INDIVIDUAL SUBDIVISIONS.

FOR COMPLETE ENG DATA SEE ORIGINAL DEDICATION PLAT IN BOOK XX, PAGE XXX OF RECORDS.

JCF 2-67