

N.E. 1/4 OF N.E. 1/4
SECTION 28, T.7N., R1W., S.L.B. & M.

IN NORTH OGDEN CITY


TAXING UNIT: 10

SCALE 1" = 100'

SEE PAGE 42

SEE PAGE 2

17

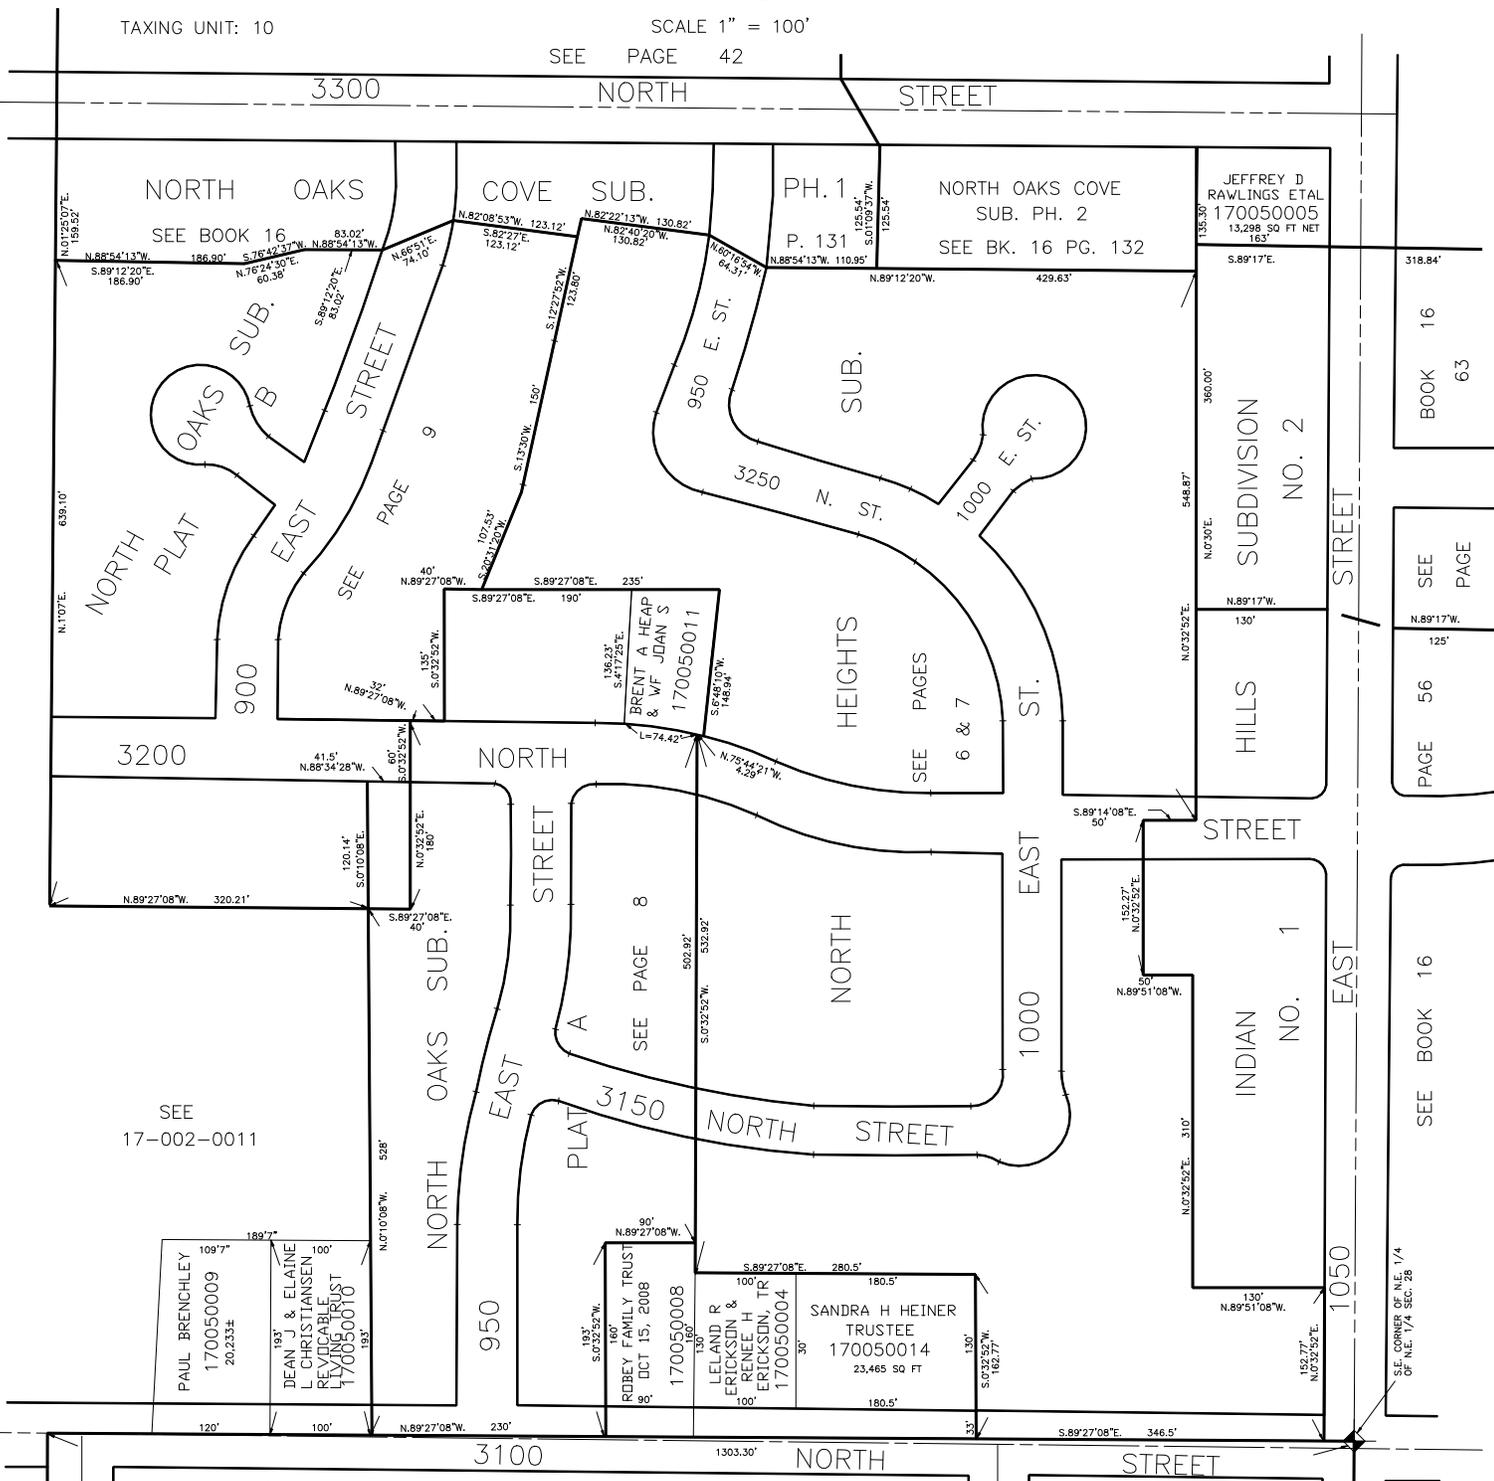

| | |
|--------------|----------|
| SEE BOOK 16 | BOOK 16 |
| SEE PAGE 63 | PAGE 63 |
| SEE PAGE 56 | PAGE 56 |
| SEE PAGE 125 | PAGE 125 |

| | |
|-------------|---------|
| SEE BOOK 16 | BOOK 16 |
| SEE PAGE 16 | PAGE 16 |

NOTE: SEVERAL CONFLICTS EXIST AS TO THE LOCATION & BEARING OF 3100 N. ST. SEE INDIVIDUAL SUBDIVISIONS.

FOR COMPLETE ENG DATA SEE ORIGINAL DEDICATION PLAT IN BOOK XX, PAGE XXX OF RECORDS. JCF 2-67

SEE PAGE 3