

N.E. 1/4 OF N.E. 1/4  
SECTION 28, T.7N., R1W., S.L.B. & M.


TAXING UNIT: 10

SCALE 1" = 100'

SEE PAGE 42

SEE PAGE 2

17

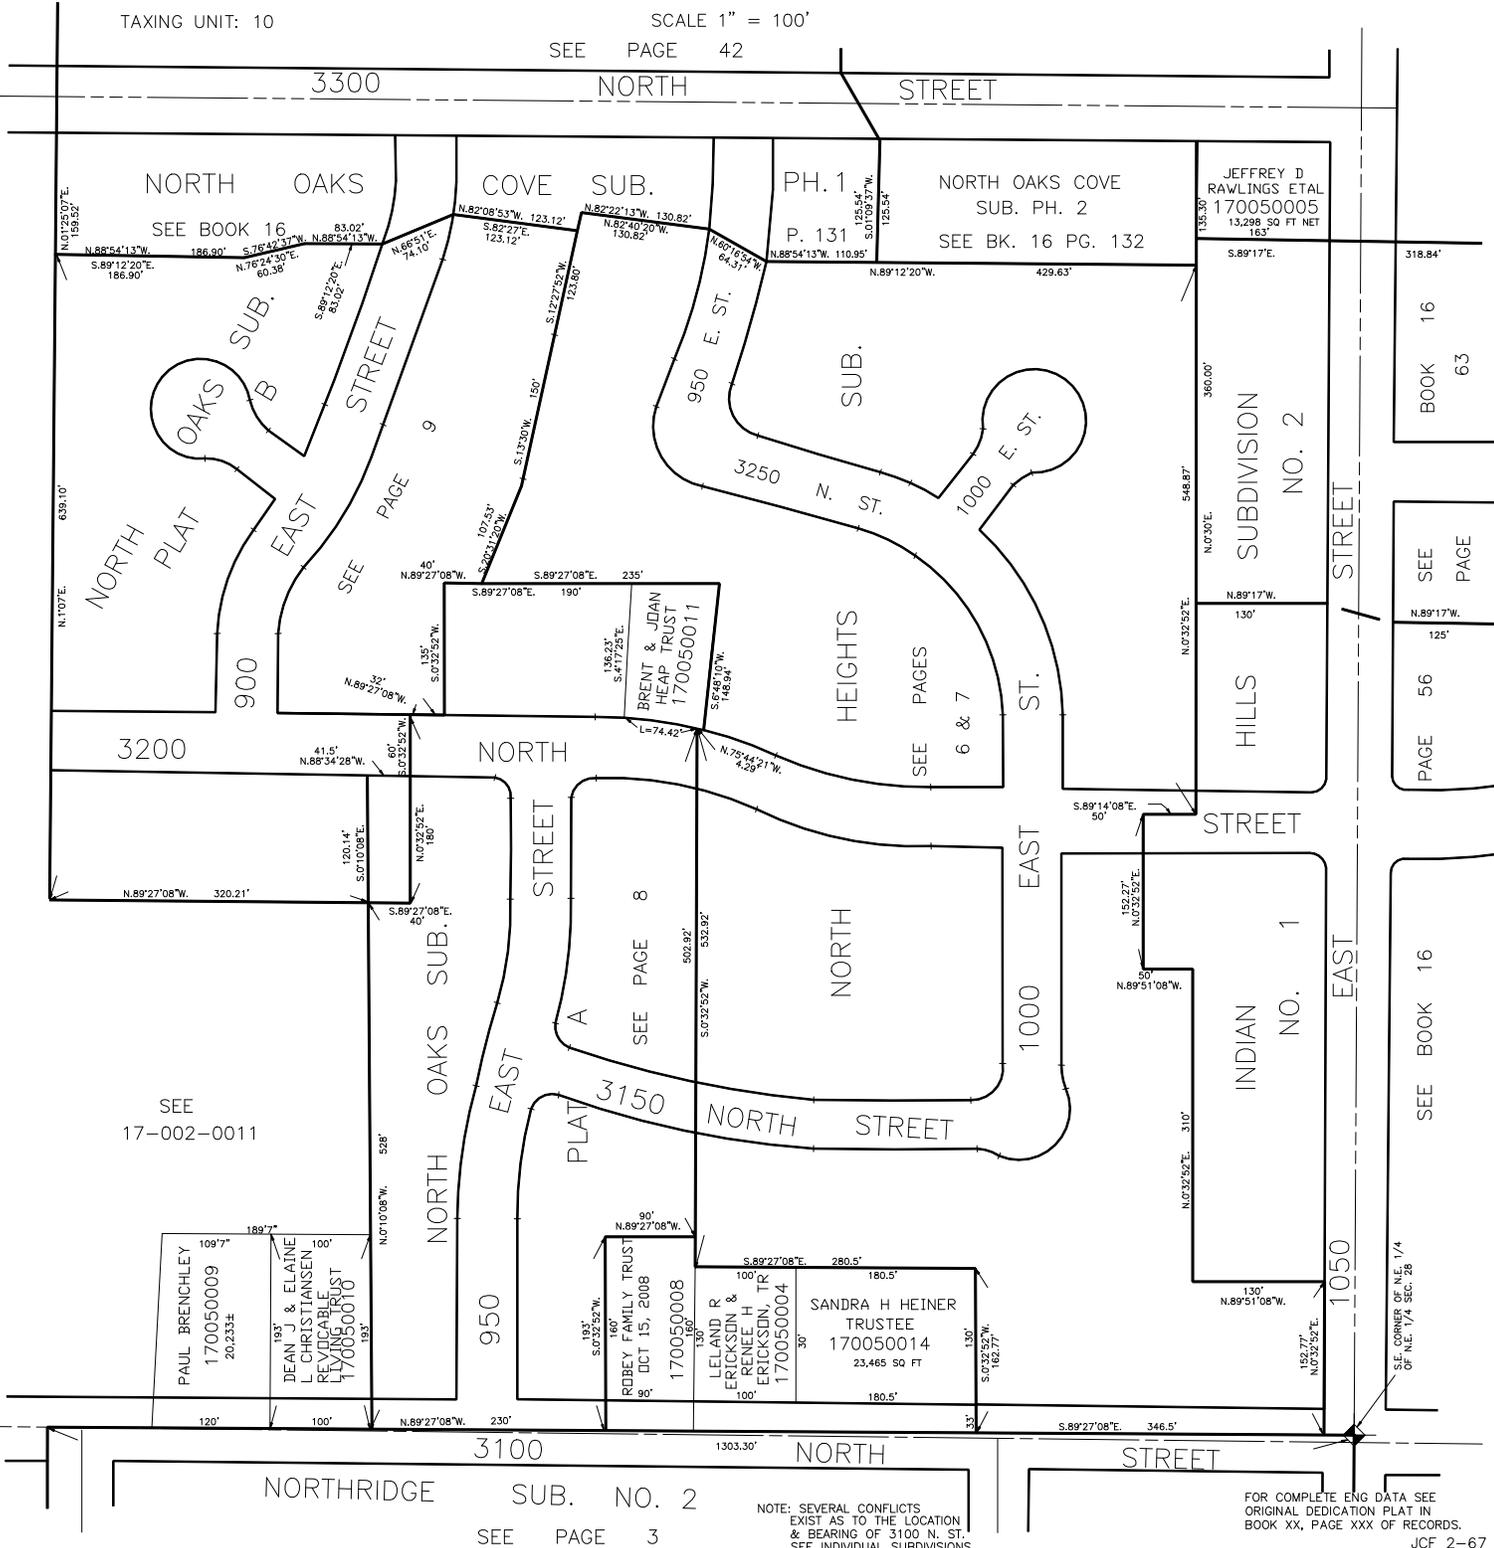

SEE 17-002-0011

SEE PAGES 6 & 7

SEE PAGE 8

SEE PAGE 9

SEE PAGE 3

BOOK 16  
PAGE 63

SEE PAGE 56  
PAGE 125

SEE BOOK 16

NOTE: SEVERAL CONFLICTS EXIST AS TO THE LOCATION & BEARING OF 3100 N. ST. SEE INDIVIDUAL SUBDIVISIONS.

FOR COMPLETE ENG DATA SEE ORIGINAL DEDICATION PLAT IN BOOK XX, PAGE XXX OF RECORDS.  
JCF 2-67