

N.E. 1/4 OF N.E. 1/4
SECTION 28, T.7N., R1W., S.L.B. & M.

IN NORTH OGDEN CITY


TAXING UNIT: 10

SCALE 1" = 100'

SEE PAGE 42

SEE PAGE 2

17

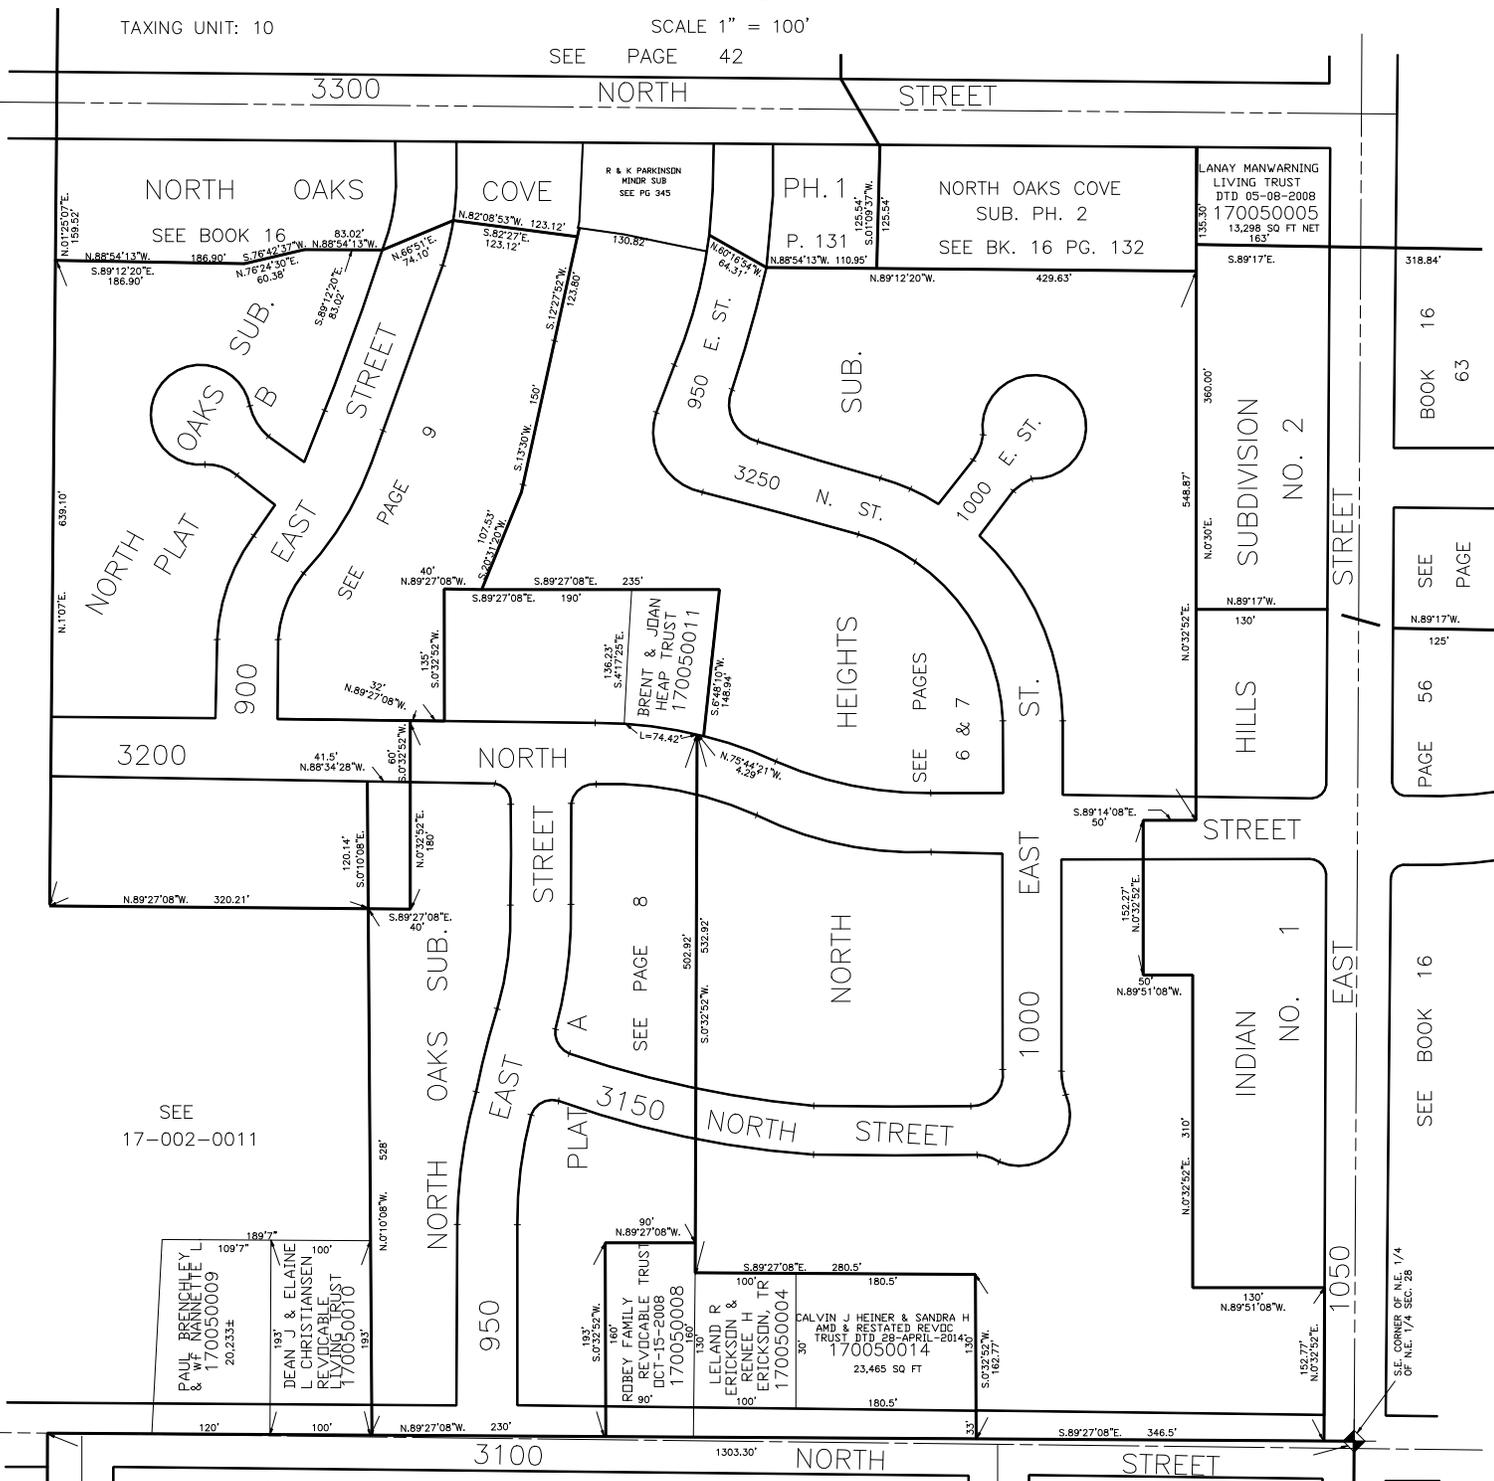

SEE 17-002-0011

BRENT & JOAN HEAP TRUST 170050011

ROBBY FAMILY BEVILLABLE TRUST OCT-15-2008 170050008

LELAND R ERICKSON & RENEE H ERICKSON, TR 170050004

CALVIN J HEINER & SANDRA H AMB & RECIATED REVOC TRUST DTD 28-APRIL-2014 170050014

LANAY MANWARING LIVING TRUST DTD 05-08-2008 170050005

BOOK 16 PAGE 63

SEE PAGE 56

PAGE 125

SEE BOOK 16

NOTE: SEVERAL CONFLICTS EXIST AS TO THE LOCATION & BEARING OF 3100 N. ST. SEE INDIVIDUAL SUBDIVISIONS.

FOR COMPLETE ENG DATA SEE ORIGINAL DEDICATION PLAT IN BOOK XX, PAGE XXX OF RECORDS.

JCF 2-67