

PART OF THE N.E. 1/4, OF SEC. 28, T.7N., R.1W., S.L.B. & M.

NORTH HEIGHTS SUBDIVISION


LOTS 1 TO 19

TAXING UNIT: 10

IN NORTH OGDEN CITY

SCALE 1" = 60'

SEE PAGE 7

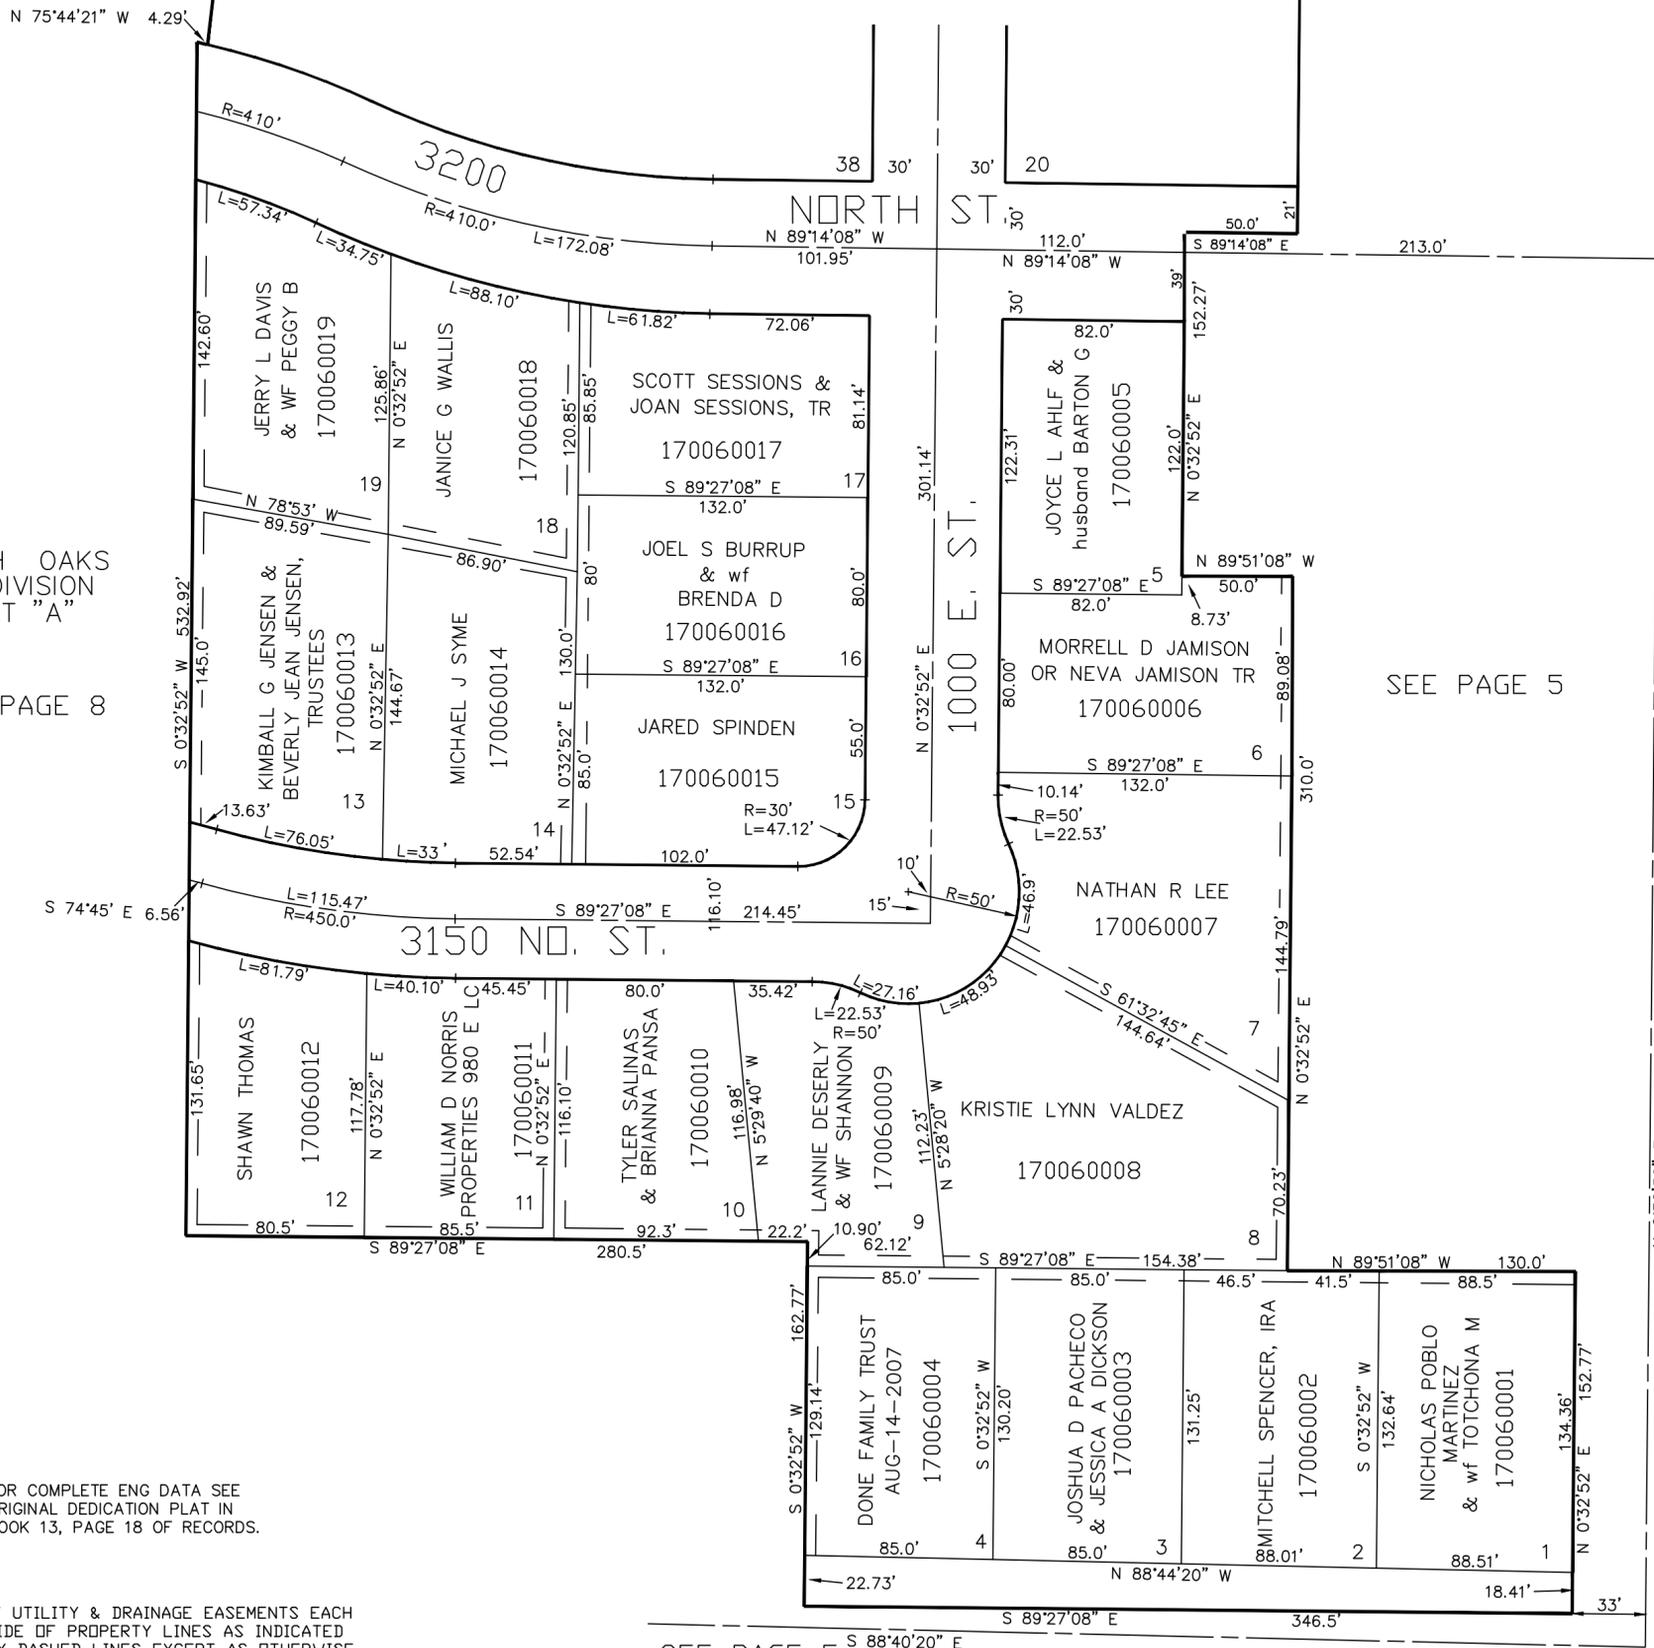

NORTH OAKS
SUBDIVISION
PLAT "A"

SEE PAGE 8

SEE PAGE 5

1050 EAST STREET

FOR COMPLETE ENG DATA SEE
ORIGINAL DEDICATION PLAT IN
BOOK 13, PAGE 18 OF RECORDS.

5' UTILITY & DRAINAGE EASEMENTS EACH
SIDE OF PROPERTY LINES AS INDICATED
BY DASHED LINES EXCEPT AS OTHERWISE
SHOWN.

SEE PAGE 5

3100 NORTH ST.