

PART OF THE N.E. 1/4, OF SEC. 28, T.7N., R.1W., S.L.B. & M.


NORTH HEIGHTS SUBDIVISION

LOTS 20 TO 40

IN NORTH OGDEN CITY

SCALE 1" = 60'

TAXING UNIT: 10

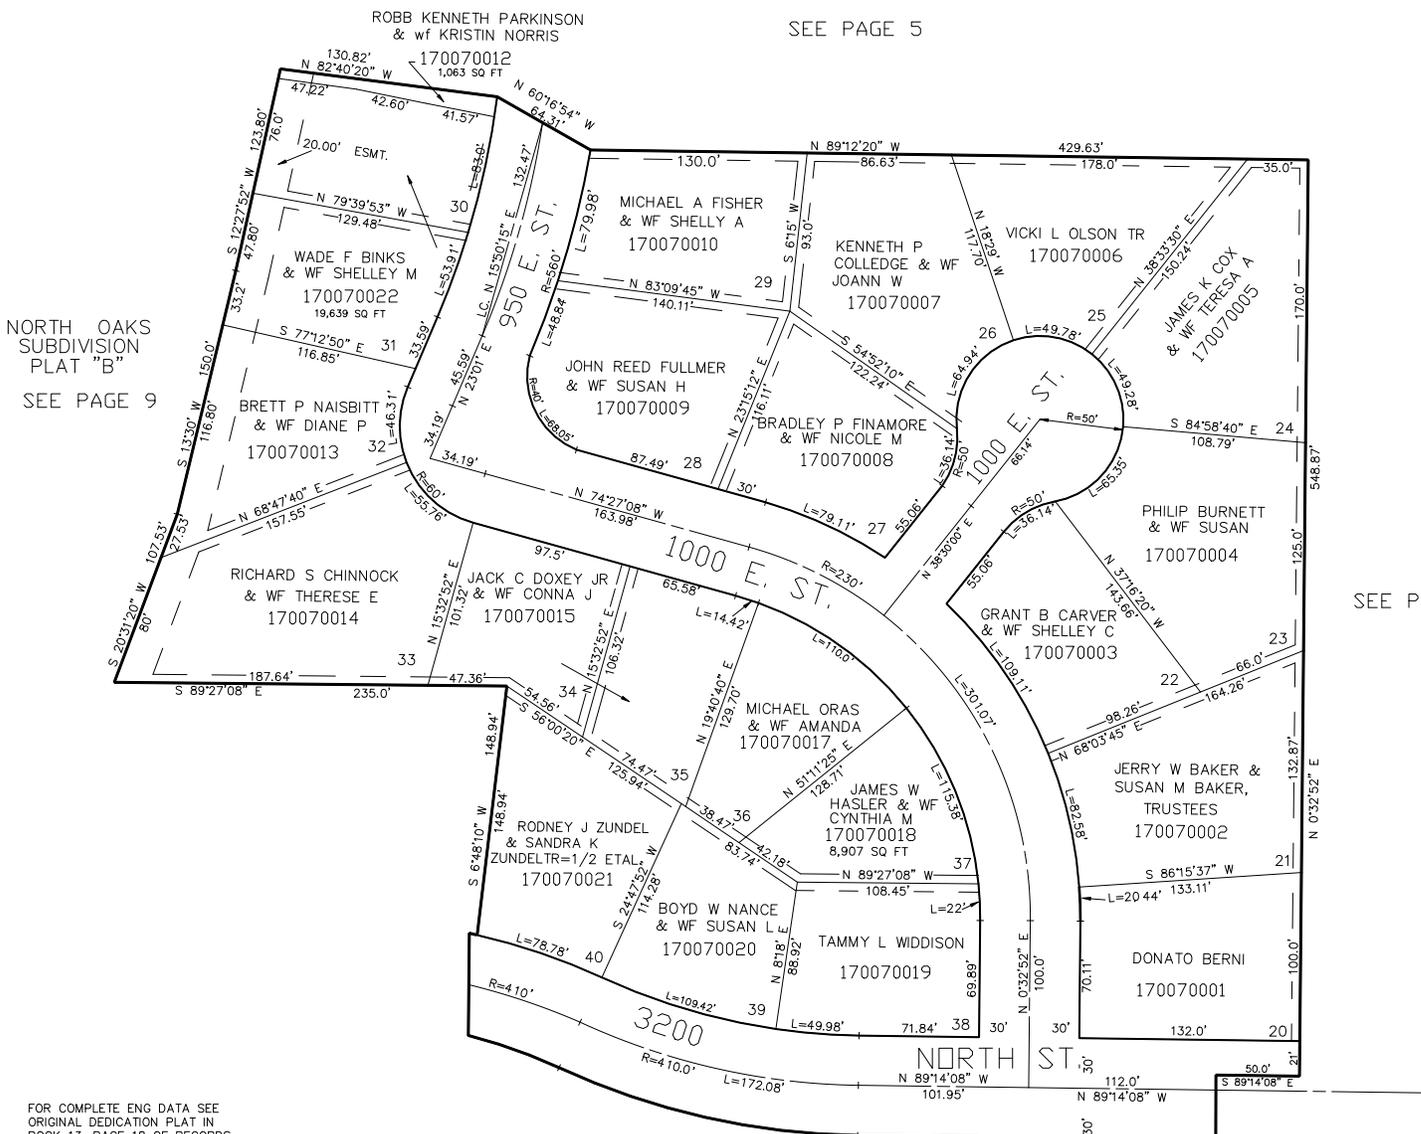

SEE PAGE 5

NORTH OAKS
SUBDIVISION
PLAT "B"
SEE PAGE 9

SEE PAGE 5

SEE PAGE 6

FOR COMPLETE ENG DATA SEE
ORIGINAL DEDICATION PLAT IN
BOOK 13, PAGE 18 OF RECORDS.

5' UTILITY & DRAINAGE EASEMENTS EACH
SIDE OF PROPERTY LINES AS INDICATED
BY DASHED LINES EXCEPT AS OTHERWISE
SHOWN.