

PART OF THE N.E. 1/4, OF SEC. 28, T.7N., R.1W., S.L.B. & M.
NORTH OAKS SUBDIVISION
PLAT A
IN NORTH OGDEN CITY
SCALE 1" = 60'

TAXING UNIT: 10

SEE PAGE 9

SEE PAGE 7

SEE PAGE 2


SEE PAGE 6

SEE PAGE 5

SEE PAGE 3

FOR TAX PURPOSES ONLY

VLG 7-97

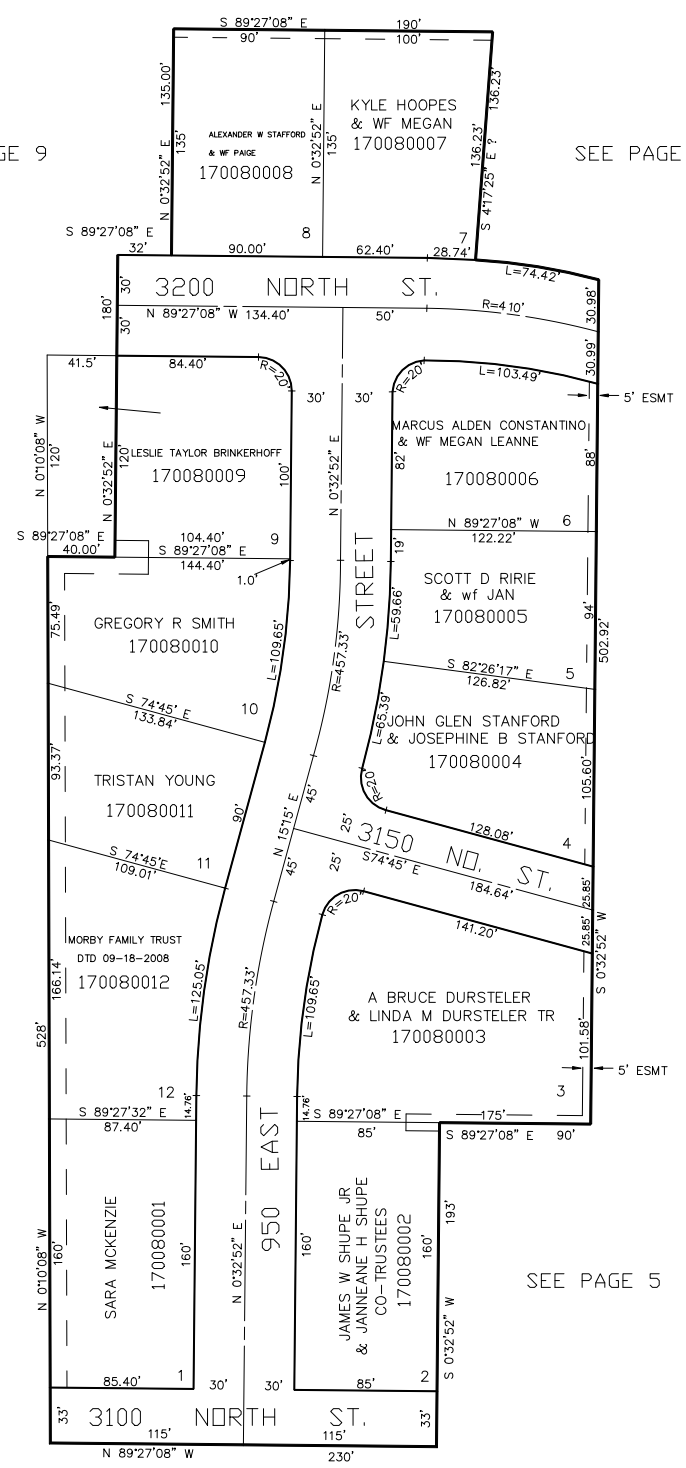

FOR COMPLETE ENG DATA SEE
ORIGINAL DEDICATION PLAT IN
BOOK 11, PAGE 42 OF RECORDS.

10' UTILITY & DRAINAGE EASEMENTS EACH
SIDE OF PROPERTY LINES AS INDICATED
BY DASHED LINES EXCEPT AS OTHERWISE
SHOWN.