

PART OF THE N.E. 1/4, OF SEC. 28, T.7N., R.1W., S.L.B. & M.

NORTH OAKS SUBDIVISION PLAT B

TAXING UNIT: 10

IN NORTH OGDEN CITY


SCALE 1" = 50'

SEE PAGE 5

VACATED EASEMENT (813-567)

SEE PAGE 2

SEE PAGE 7

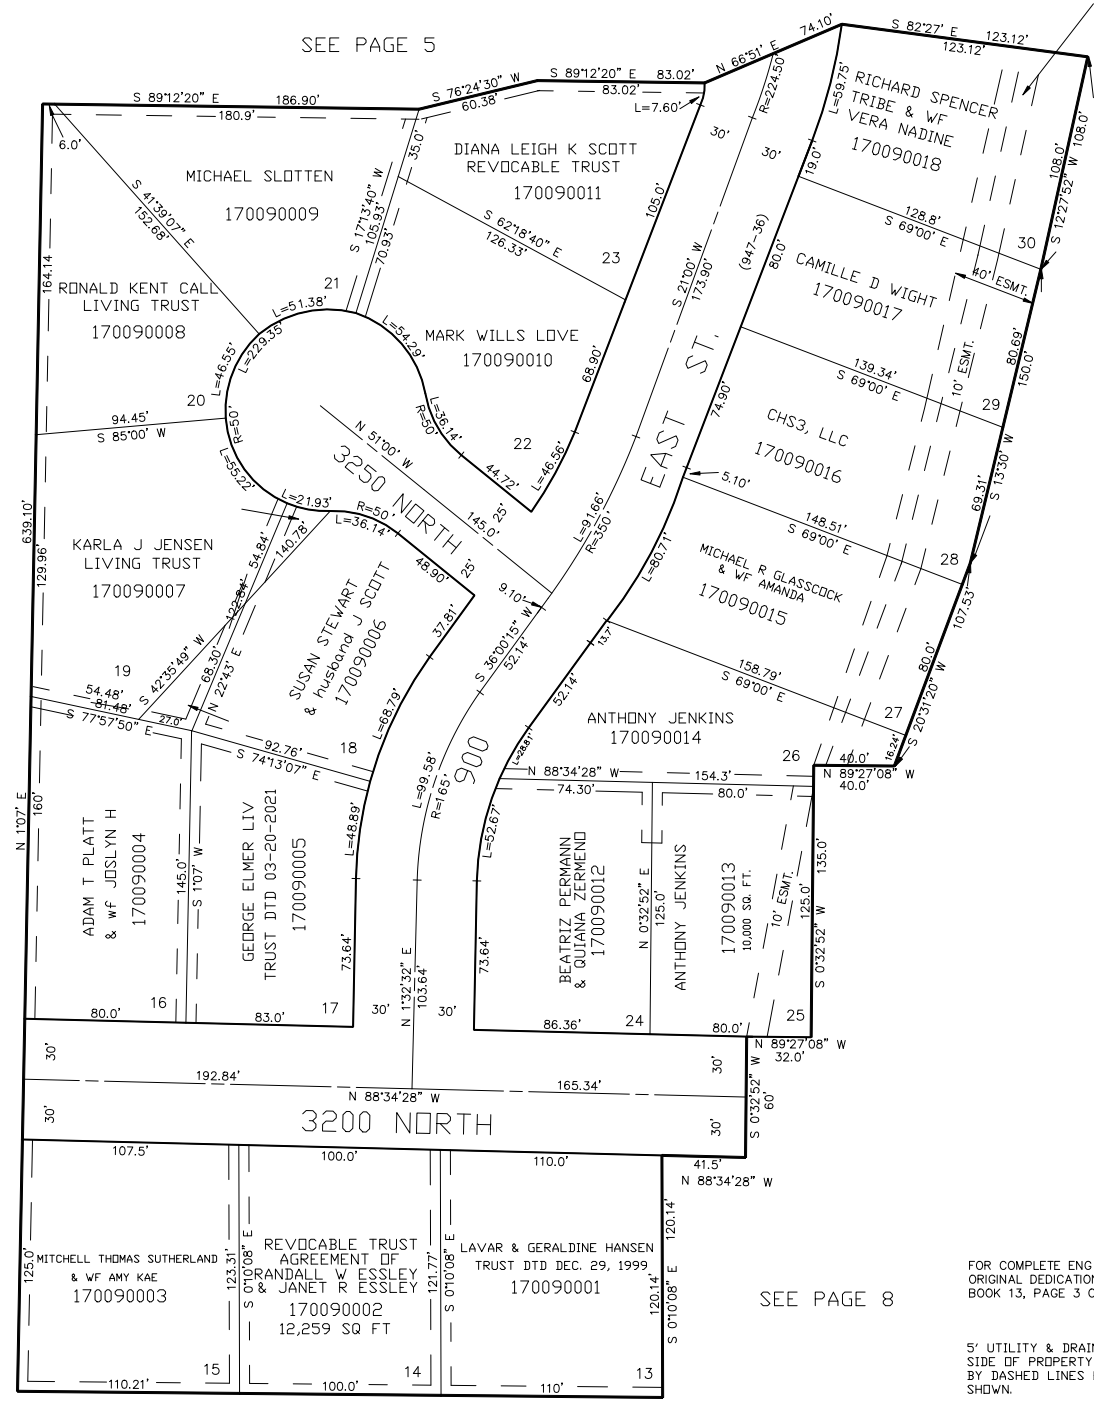

SEE PAGE 8

FOR COMPLETE ENG DATA SEE
ORIGINAL DEDICATION PLAT IN
BOOK 13, PAGE 3 OF RECORDS.

5' UTILITY & DRAINAGE EASEMENTS EACH
SIDE OF PROPERTY LINES AS INDICATED
BY DASHED LINES EXCEPT AS OTHERWISE
SHOWN.

SEE PAGE 2

FOR TAX PURPOSES ONLY

VLG 7-97