

S.E. 1/4 OF SECTION 28, T.7N., R.1W., S.L.B. & M.

NORTH OGDEN CITY

SCALE 1" = 200'

TAXING UNIT: 10

SEE BOOK 18 PAGE 51


SEE BOOK 18 PAGE 41

SEE BOOK 18 PAGES 13 & 14

SEE BOOK 16 PAGE 53

NORTH OGDEN CITY 170110005

SEE BOOK 16 PAGE 54

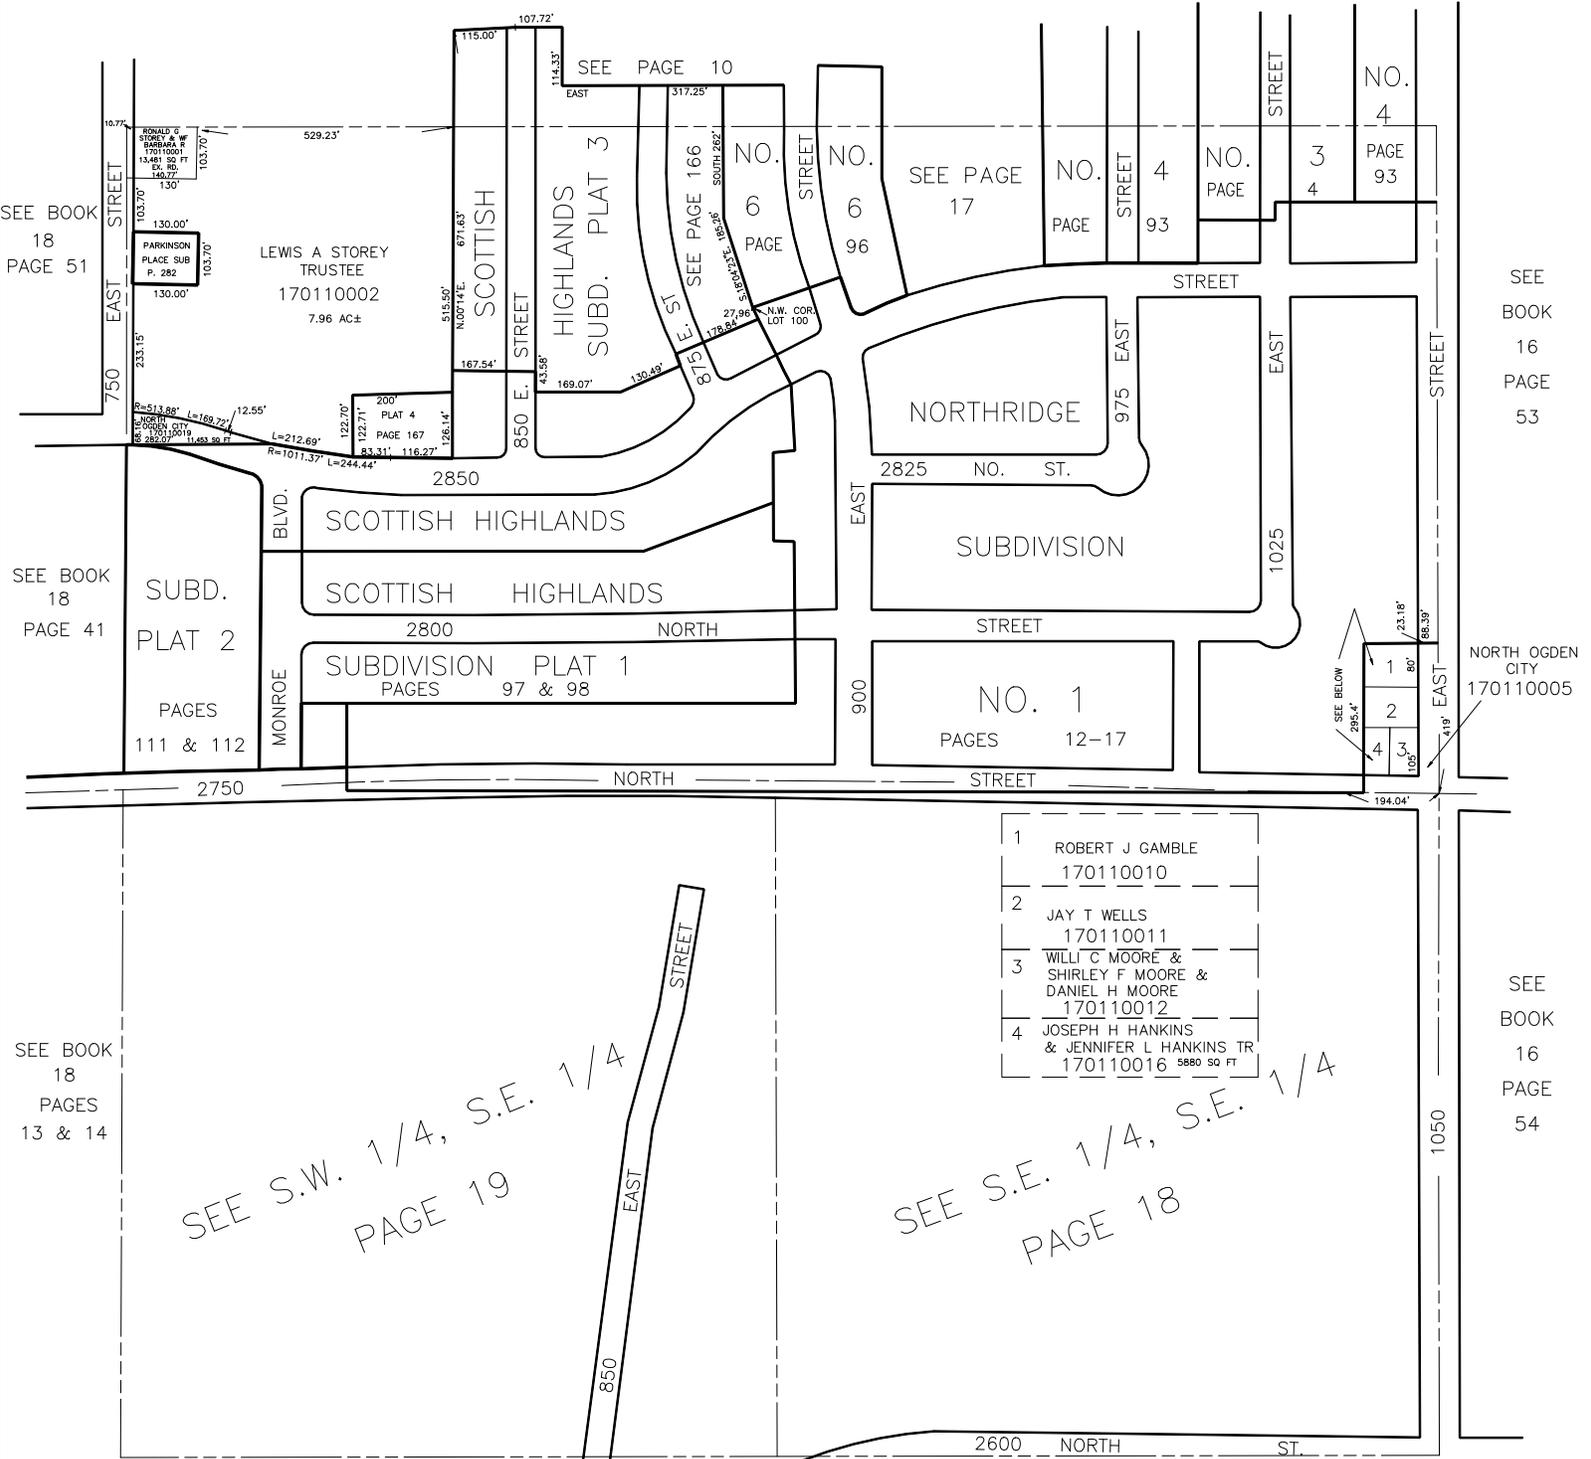

1	ROBERT J GAMBLE 170110010
2	JAY T WELLS 170110011
3	WILLI C MOORE & SHIRLEY F MOORE & DANIEL H MOORE 170110012
4	JOSEPH H HANKINS & JENNIFER L HANKINS TR 170110016 5880 SQ FT

SEE S.W. 1/4, S.E. 1/4 PAGE 19

SEE S.E. 1/4, S.E. 1/4 PAGE 18