

S.E. 1/4 OF SECTION 28, T.7N., R.1W., S.L.B. & M.

NORTH OGDEN CITY

SCALE 1" = 200'

TAXING UNIT: 10

SEE BOOK 18 PAGE 51

SEE BOOK 18 PAGE 41

SEE BOOK 18 PAGES 13 & 14

SEE BOOK 16 PAGE 53


NORTH OGDEN CITY 170110005

SEE BOOK 16 PAGE 54

17

SEE PAGE 74

W.F.J. 7-75

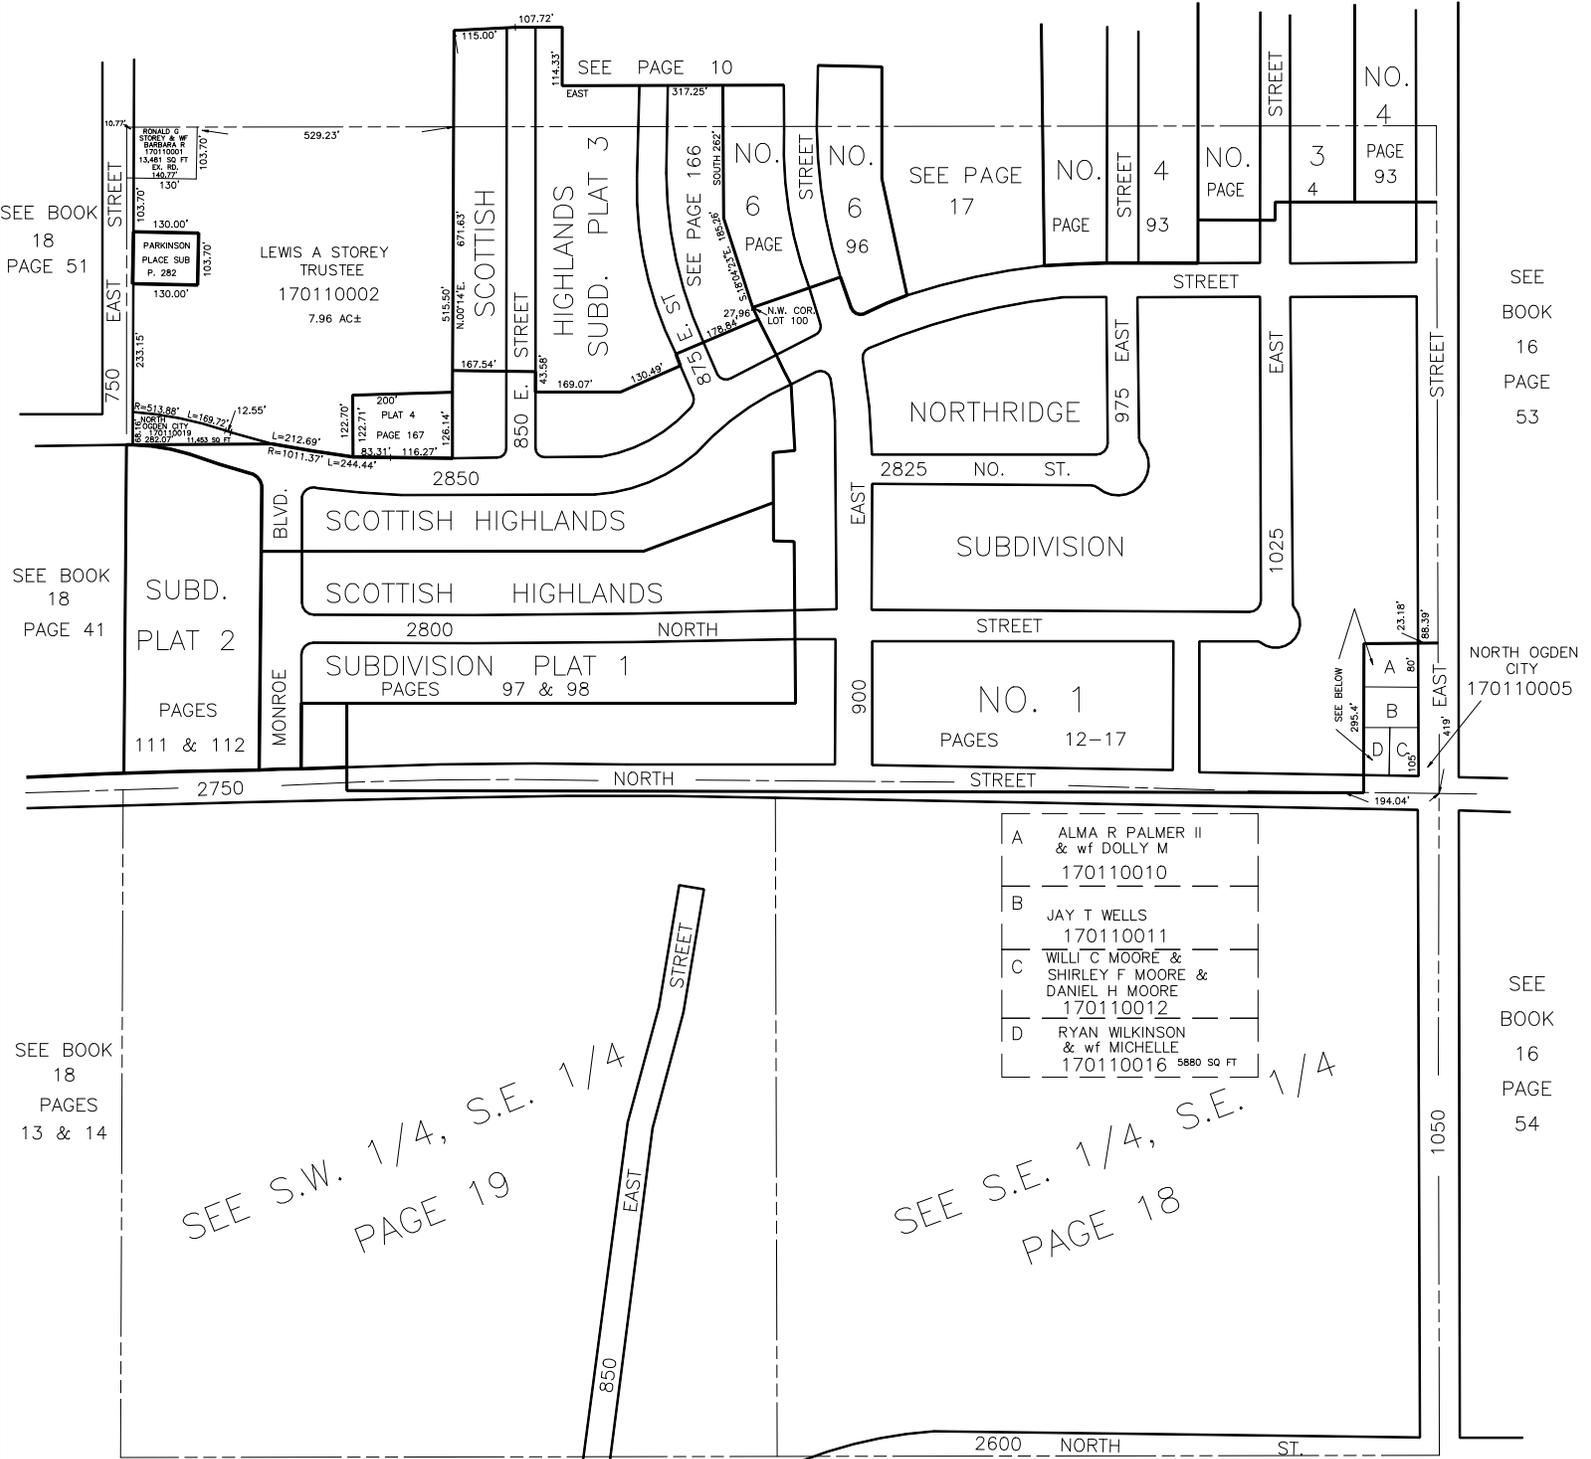

A	ALMA R PALMER II & wf DOLLY M 170110010
B	JAY T WELLS 170110011
C	WILLI C MOORE & SHIRLEY F MOORE & DANIEL H MOORE 170110012
D	RYAN WILKINSON & wf MICHELLE 170110016 5880 SQ FT

SEE S.W. 1/4, S.E. 1/4 PAGE 19

SEE S.E. 1/4, S.E. 1/4 PAGE 18