

S.E. 1/4 OF SECTION 28, T.7N., R.1W., S.L.B. & M.

NORTH OGDEN CITY SCALE 1" = 200'

TAXING UNIT: 10

SEE BOOK 18 PAGE 51


SEE BOOK 18 PAGE 41

SEE BOOK 18 PAGES 13 & 14

SEE BOOK 16 PAGE 53

NORTH OGDEN CITY 170110005

SEE BOOK 16 PAGE 54

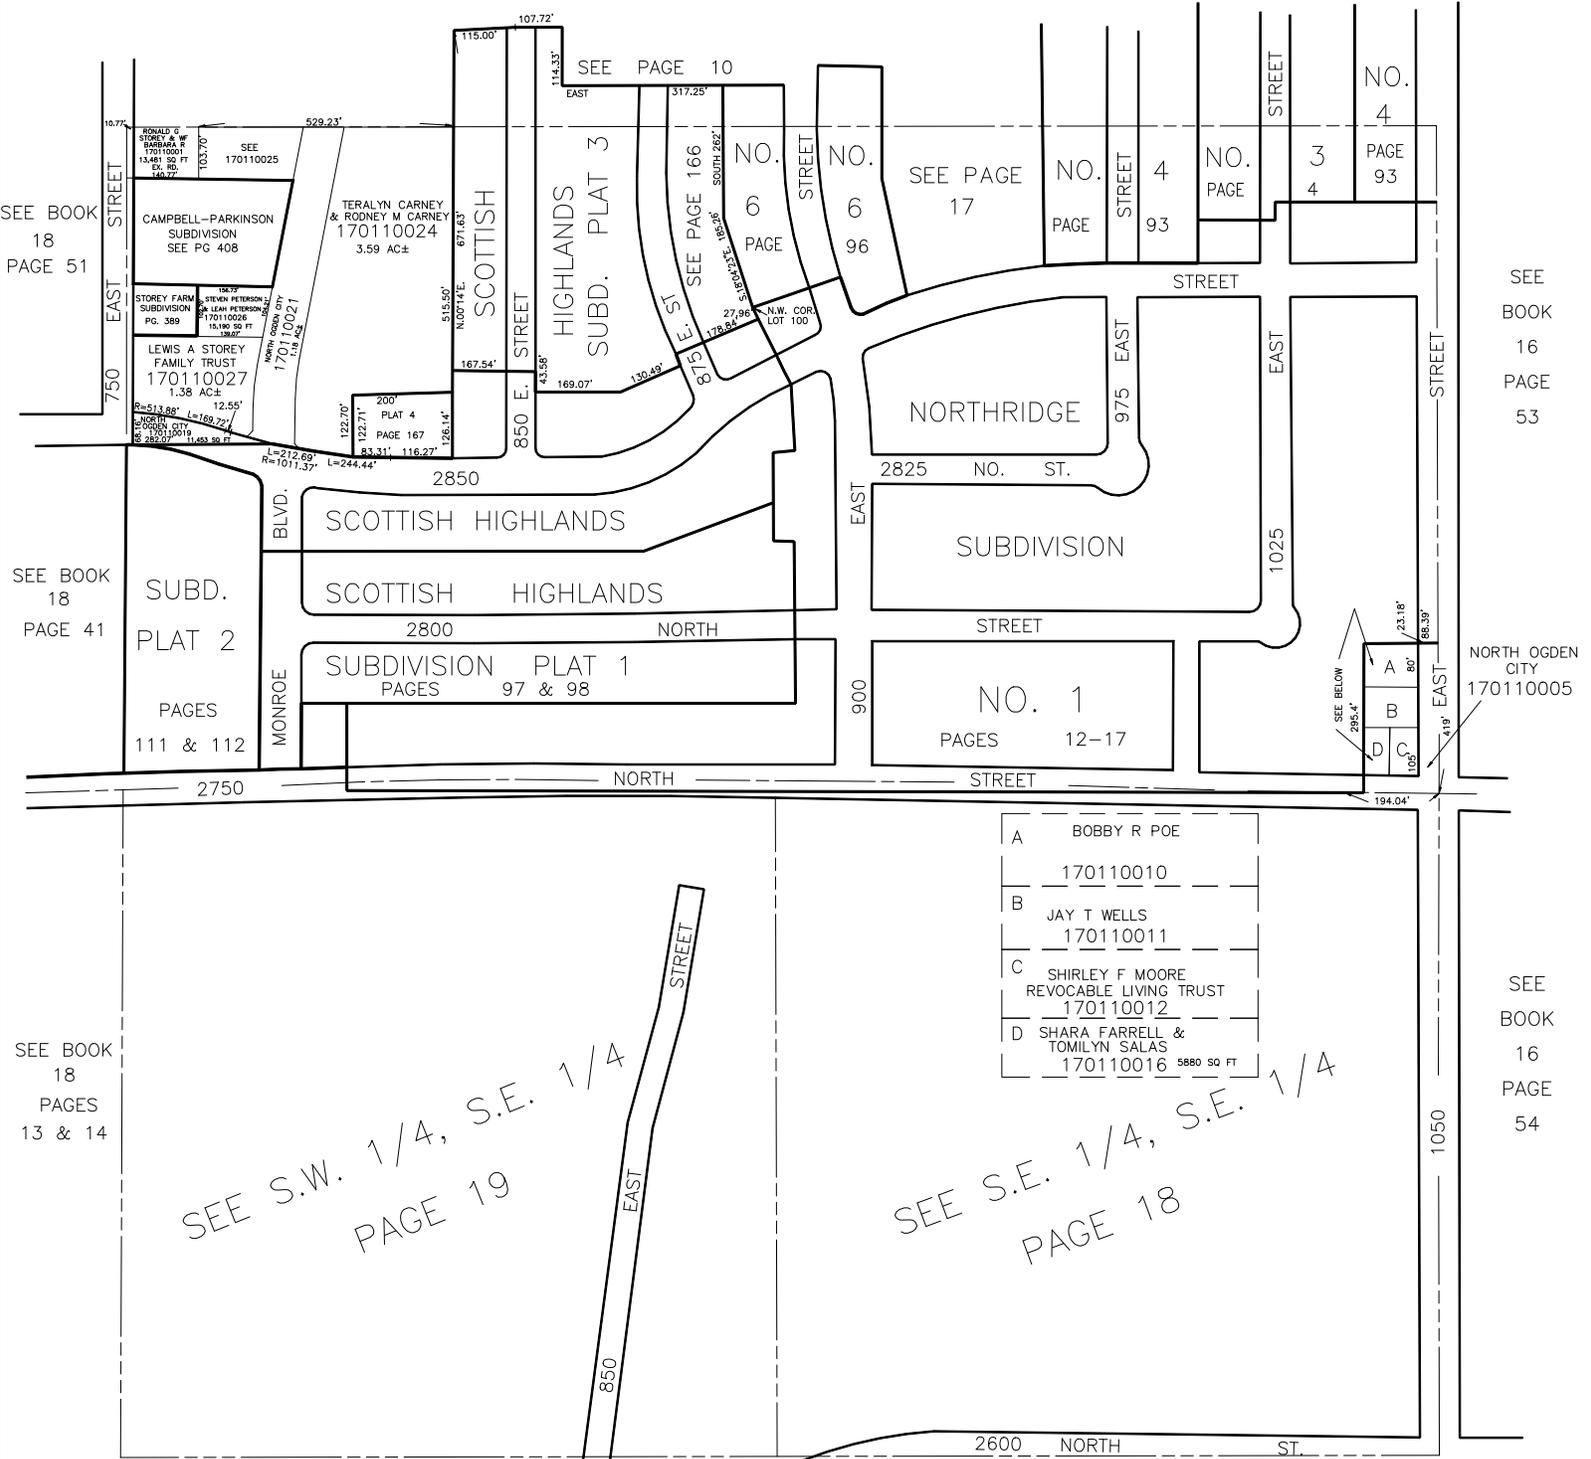

SEE S.W. 1/4, S.E. 1/4 PAGE 19

SEE S.E. 1/4, S.E. 1/4 PAGE 18

A	BOBBY R POE
	170110010
B	JAY T WELLS
	170110011
C	SHIRLEY F MOORE
	REVOCABLE LIVING TRUST
	170110012
D	SHARA FARRELL & TOMILYN SALAS
	170110016 5880 SQ FT