

PART OF THE E. 1/2, OF SEC. 28, T.7N., R.1W., S.L.B. & M.

NORTHRIDGE SUBDIVISION NO.1

LOTS 1 TO 11

IN NORTH OGDEN CITY

SCALE 1" = 60'


TAXING UNIT: 10

SEE PAGE 111

SEE PAGE 98

SEE PAGE 97

SEE PAGE 13

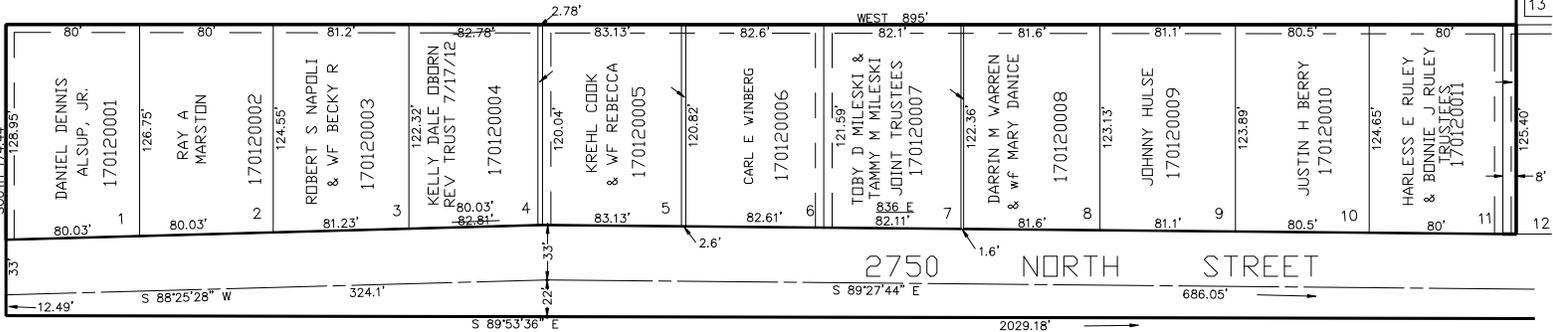

SEE PAGE 19

FOR COMPLETE ENG DATA SEE ORIGINAL DEDICATION PLAT IN BOOK 13, PAGE 9 OF RECORDS.

5' UTILITY & DRAINAGE EASEMENTS EACH SIDE OF PROPERTY LINES AS INDICATED BY DASHED LINES EXCEPT AS OTHERWISE SHOWN.