

PART OF E.1/2 OF SEC. 28, T.7N., R.1W., S.L.B.&M.

NORTHBRIDGE SUBDIVISION NO.1

LOTS 12 TO 20, 25 TO 28, 67 TO 77, & 96 TO 99

TAXING UNIT: 10

NORTH OGDEN CITY

PREFIX: 17-013

SCALE 1" = 60'

13

SEE P. 16

SEE PAGE III


EXCEPT WHERE OTHERWISE SHOWN,
ALL LOTS ARE OWNED BY:
SMEDLEY DEVELOPMENT CO.,
A PARTNERSHIP

SEE
P. 14

NOTE: SEE ORIGINAL PLAT, BOOK 13,
PAGE 9, FOR COMPLETE ENGINEERING
DATA.

SEE P. 12

17

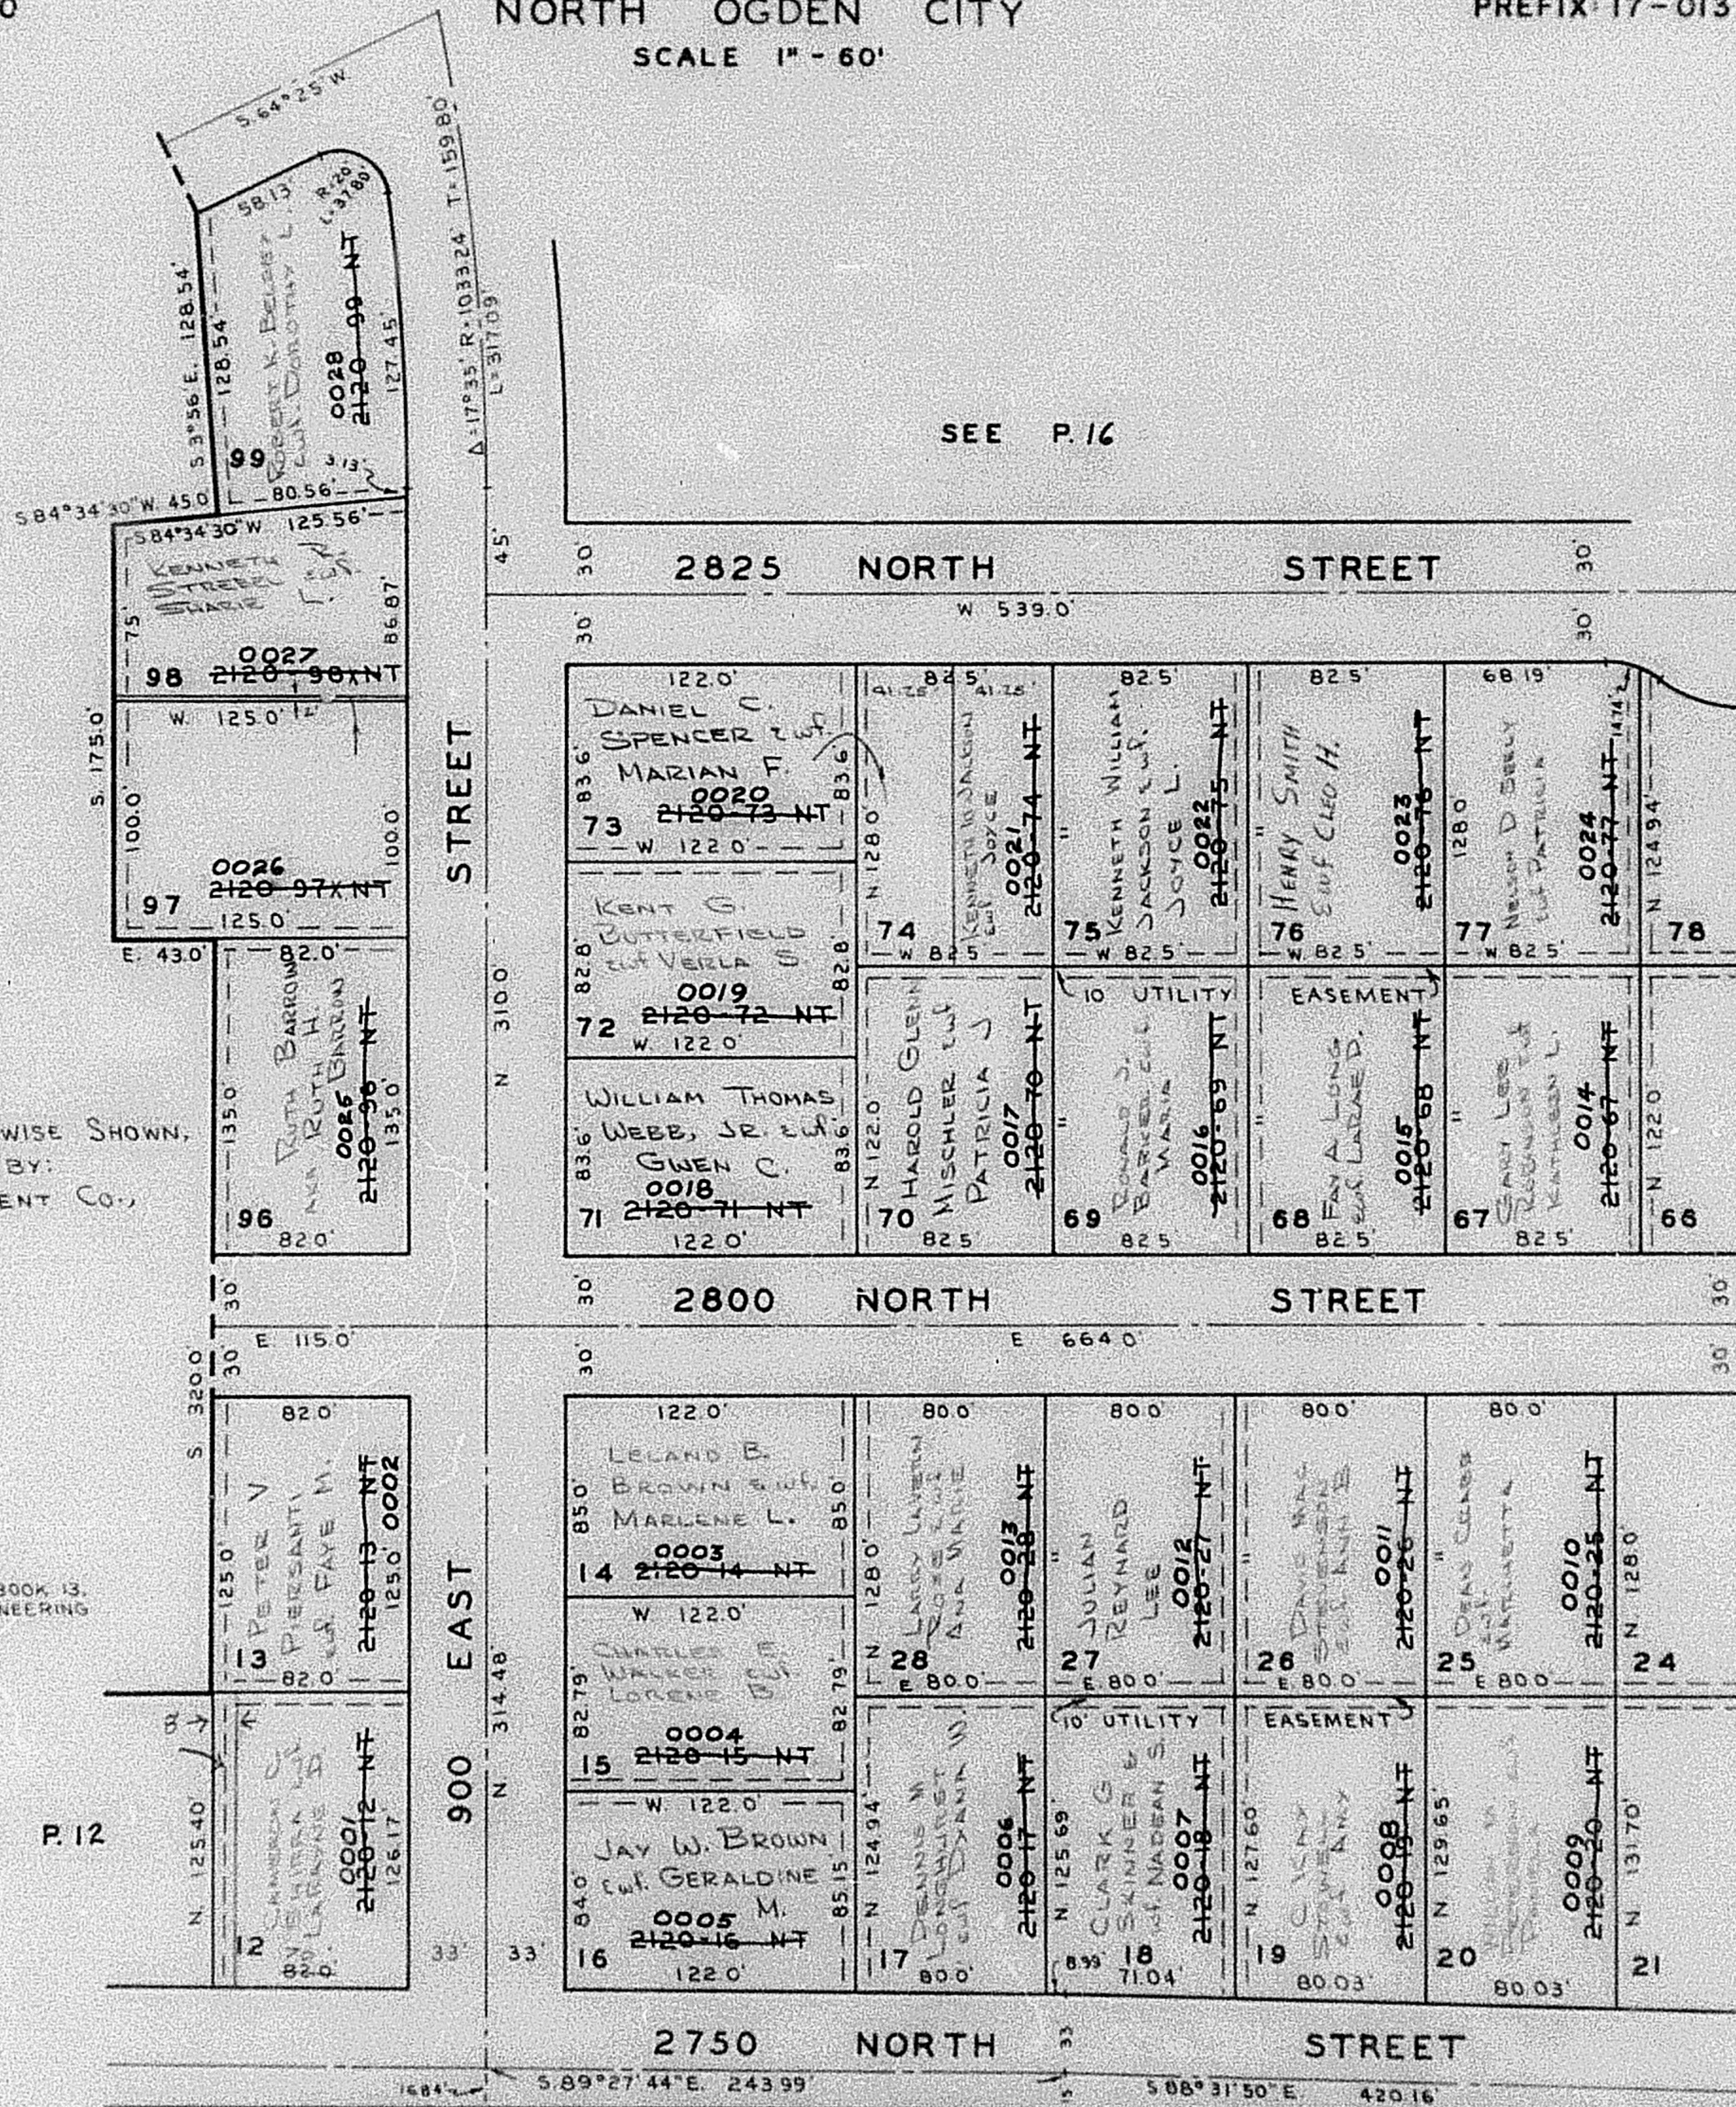

5.89° 27' 44' E, 243.99' 2029.18'
SEE PAGE 18

R.B. 0-62