

PART OF E.1/2 OF SEC. 28, T.7N.,R.1W., S.L.B.&M.
NORTHBRIDGE SUBDIVISION NO.1
 LOTS 12 TO 20, 25 TO 28, 67 TO 77, & 96 TO 99

13

TAXING UNIT: 10

NORTH OGDEN CITY

PREFIX: 17-013

SCALE 1" = 60'

SEE P. 16


SEE PAGE III

EXCEPT WHERE OTHERWISE SHOWN,
 ALL LOTS ARE OWNED BY:
 SMEDLEY DEVELOPMENT CO.,
 A PARTNERSHIP

NOTE: SEE ORIGINAL PLAT, BOOK 13,
 PAGE 9, FOR COMPLETE ENGINEERING
 DATA.

SEE P. 12

SEE
 P. 14

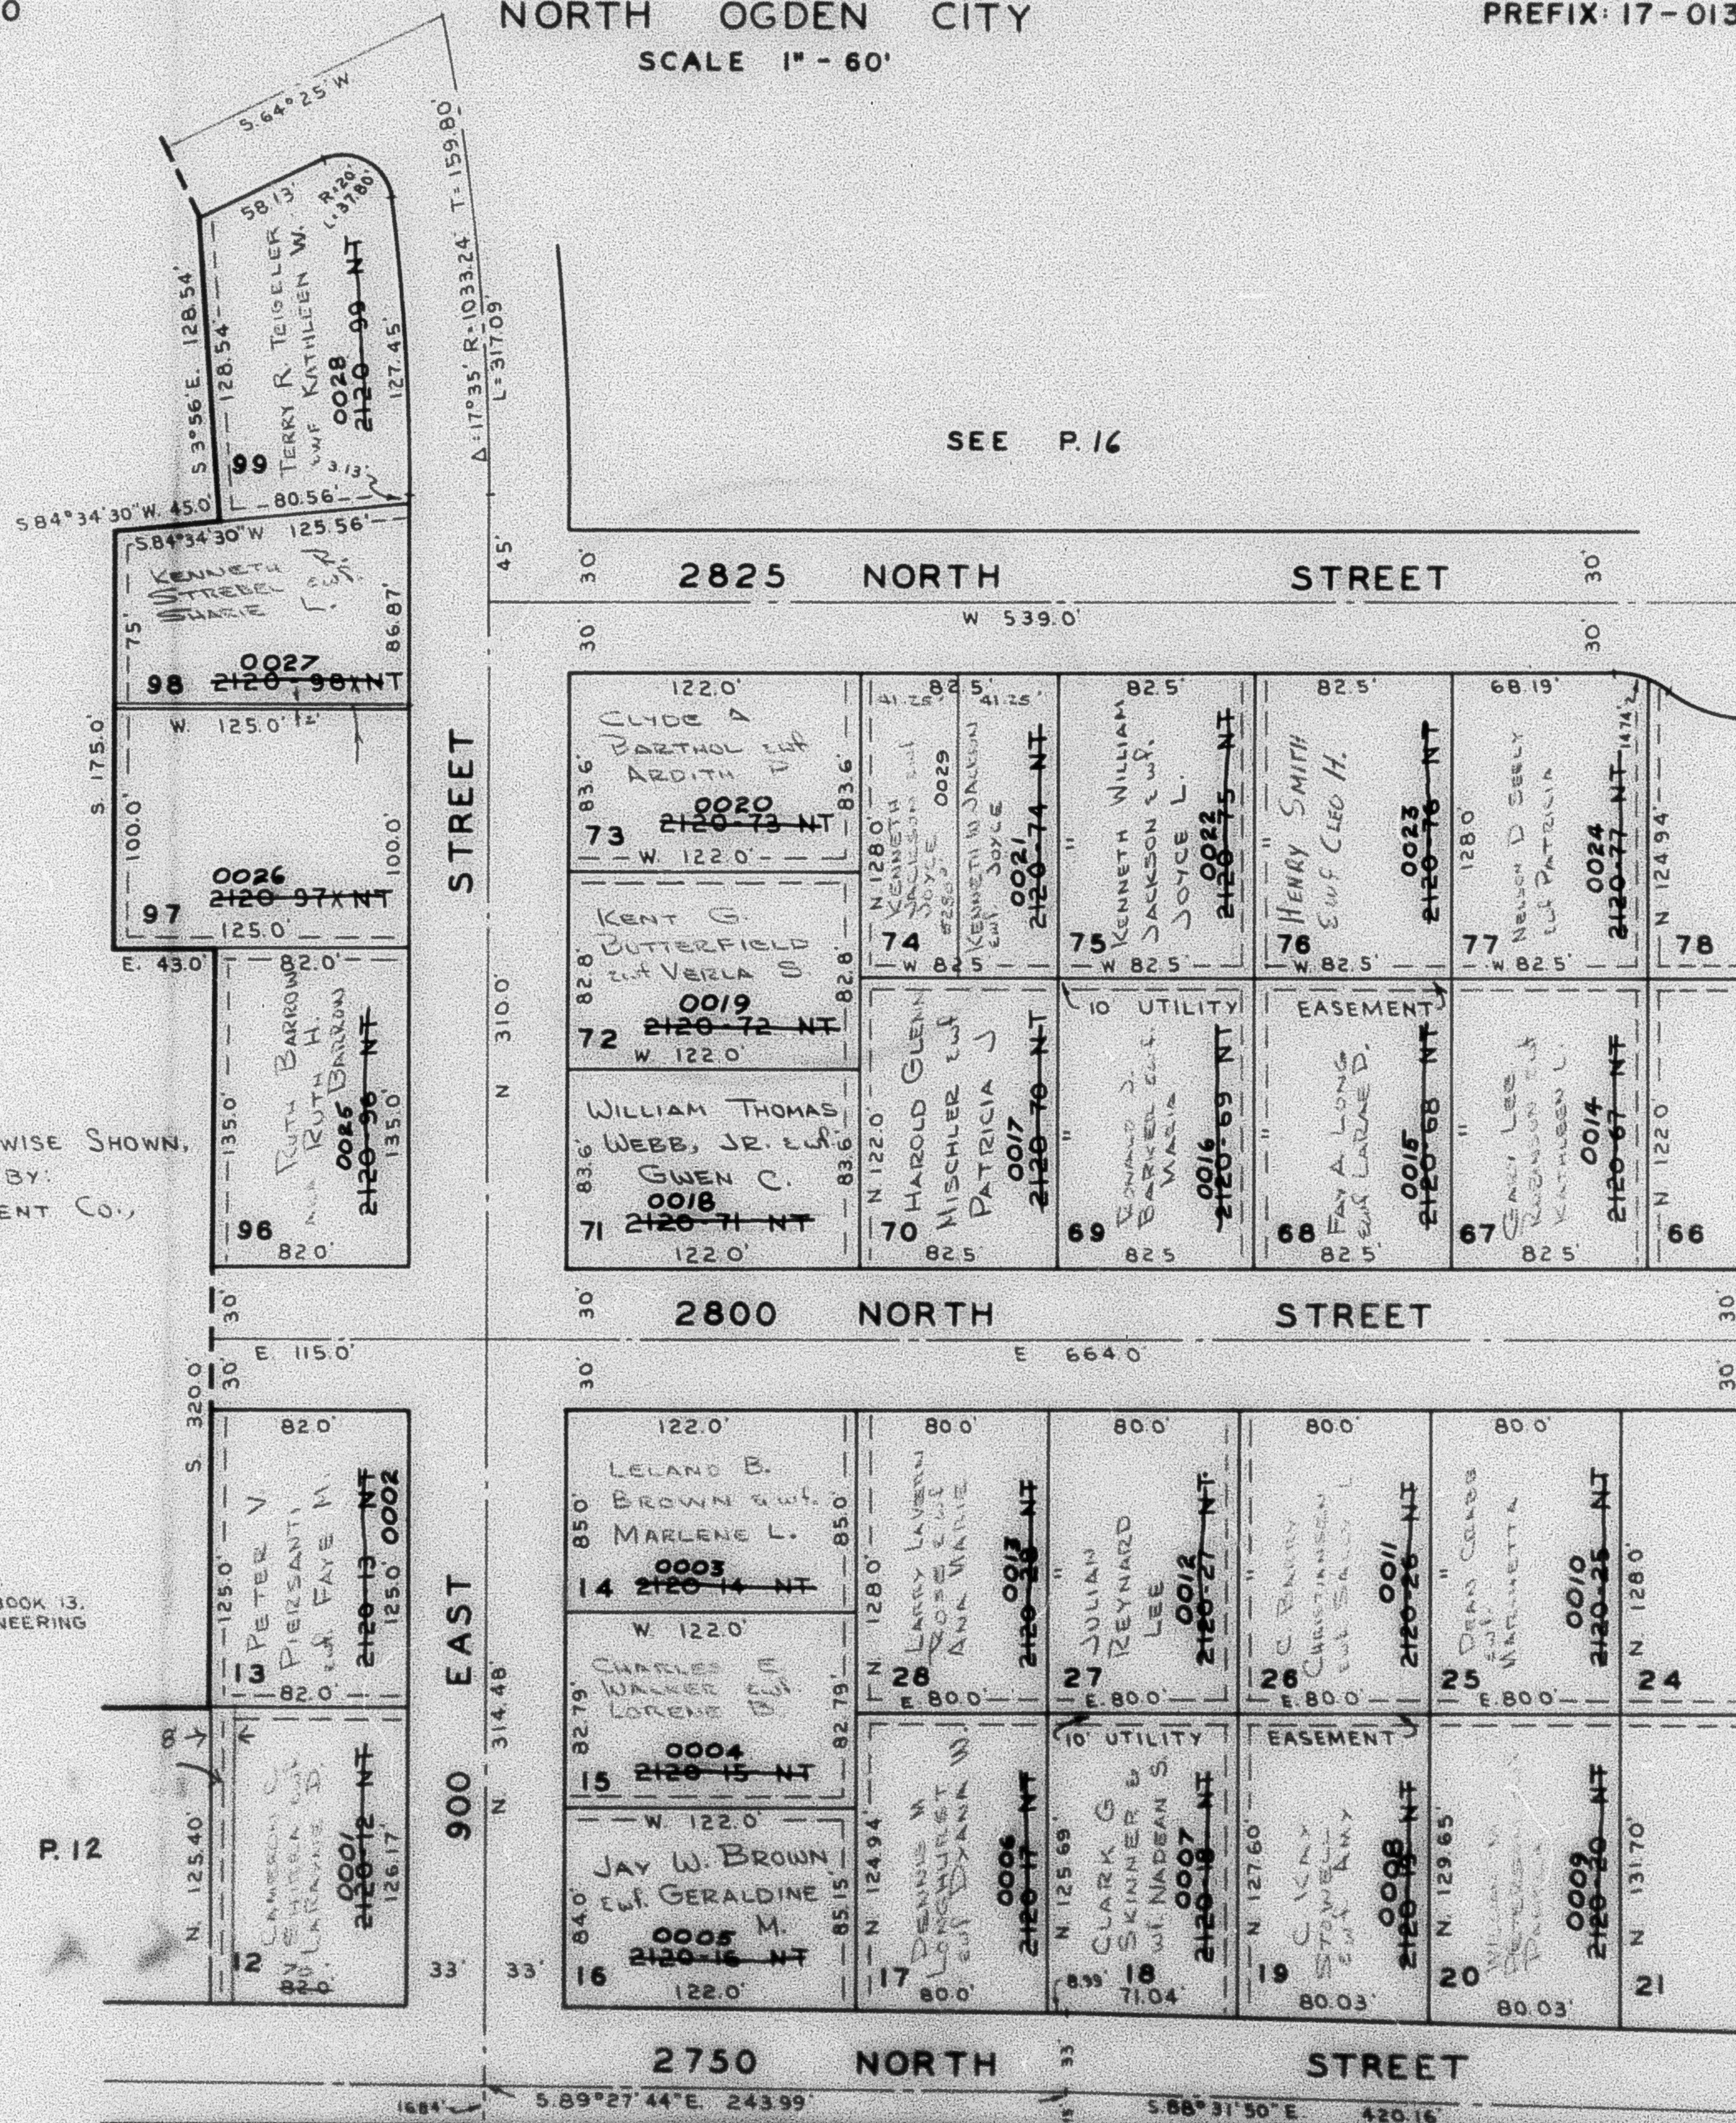

5.89° 53' 36" E. 2029.18'
 SEE PAGE 18

R.B. 8-62