

PART OF E. 1/2 OF SEC. 28, T. 7N., R. 1W., S.L.B. & M.

NORTHBRIDGE SUBDIVISION NO. I

LOTS 12 TO 20, 25 TO 28, 67 TO 77, & 96 TO 99

NORTH OGDEN CITY

SCALE 1" = 60'

TAXING UNIT: 10

PREFIX: 17-013

13

SEE P. 16


SEE PAGE III

EXCEPT WHERE OTHERWISE SHOWN,
ALL LOTS ARE OWNED BY:
SMEDLEY DEVELOPMENT CO.,
A PARTNERSHIP

NOTE: SEE ORIGINAL PLAT, BOOK 13,
PAGE 9, FOR COMPLETE ENGINEERING
DATA.

SEE P. 12

SEE
P. 14

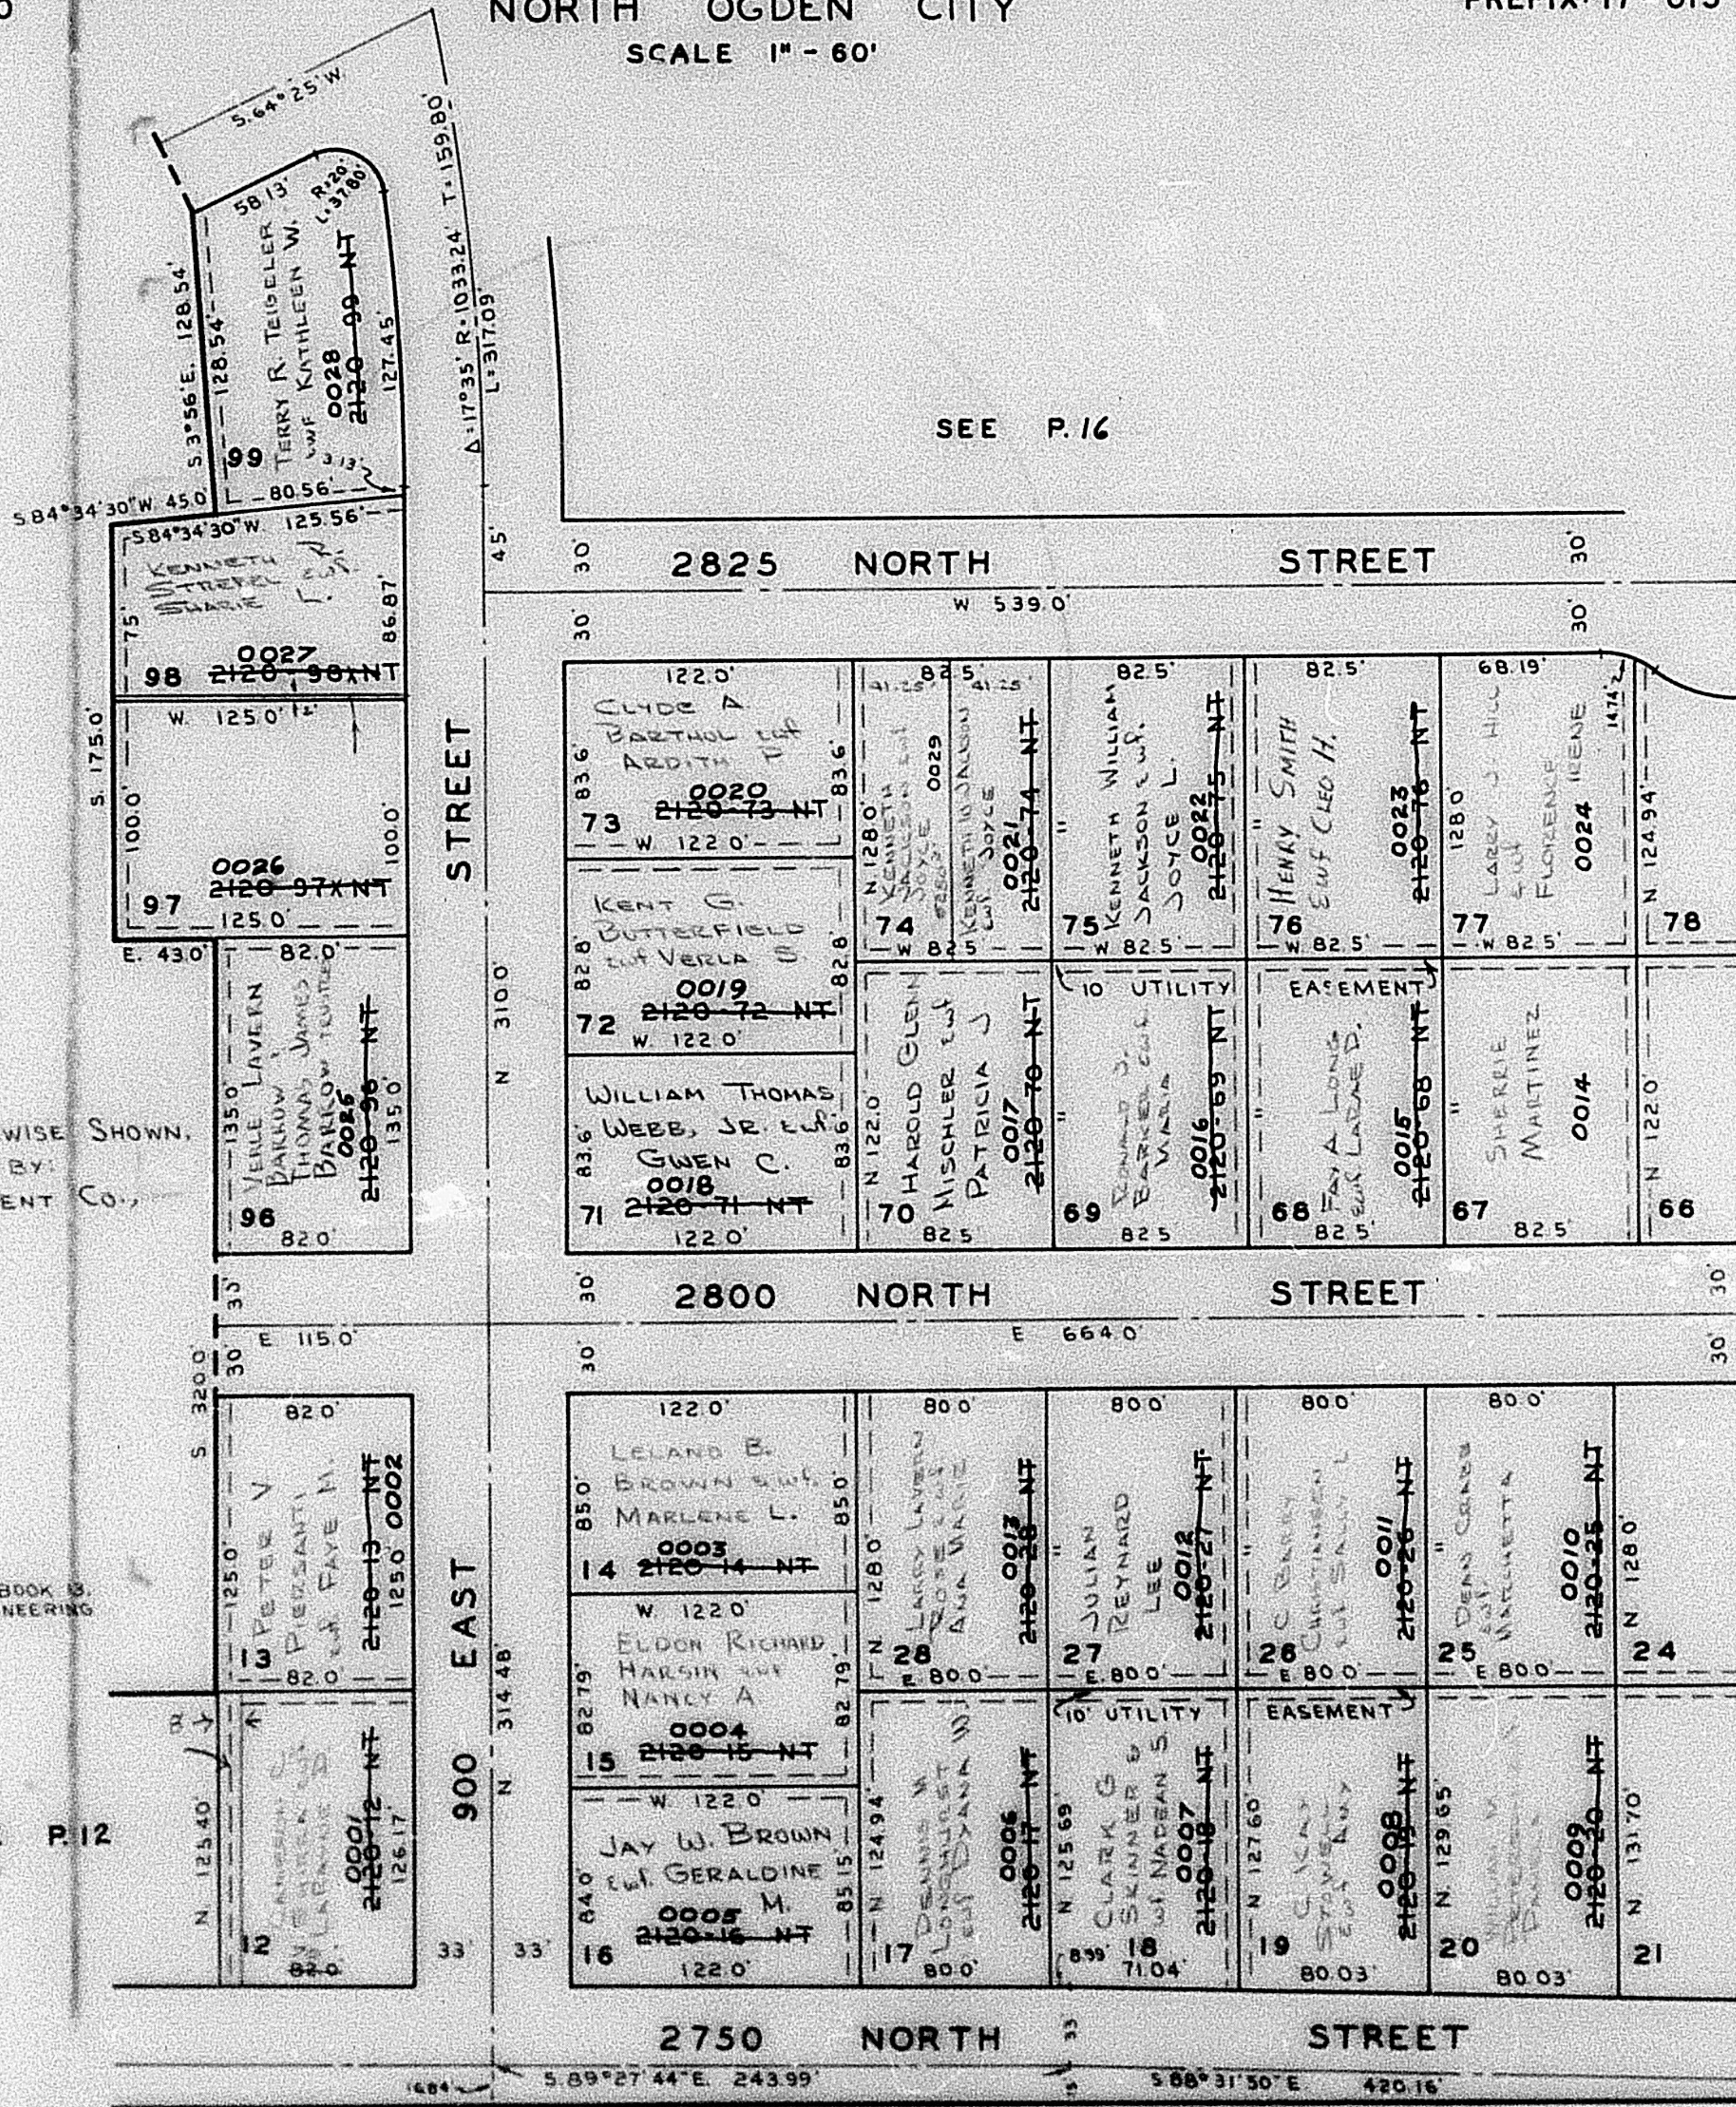

2750 NORTH STREET

5.89° 53' 36" E 2029.18'

SEE PAGE 18