

PART OF E. 1/2 OF SEC. 28, T. 7N. R. 1W., S. L. B. & M.
NORTHBRIDGE SUBDIVISION NO. 1
 LOTS 12 TO 20, 25 TO 28, 67 TO 77, & 96 TO 99

13

TAXING UNIT: 10

NORTH OGDEN CITY

PREFIX: 17-013

SCALE 1" = 60'

SEE P. 16

SEE PAGE III


EXCEPT WHERE OTHERWISE SHOWN,
 ALL LOTS ARE OWNED BY:
 SHEDLEY DEVELOPMENT CO.,
 A PARTNERSHIP

NOTE: SEE ORIGINAL PLAT, BOOK 13,
 PAGE 9, FOR COMPLETE ENGINEERING
 DATA.

SEE P. 12

17

SEE
 P. 14

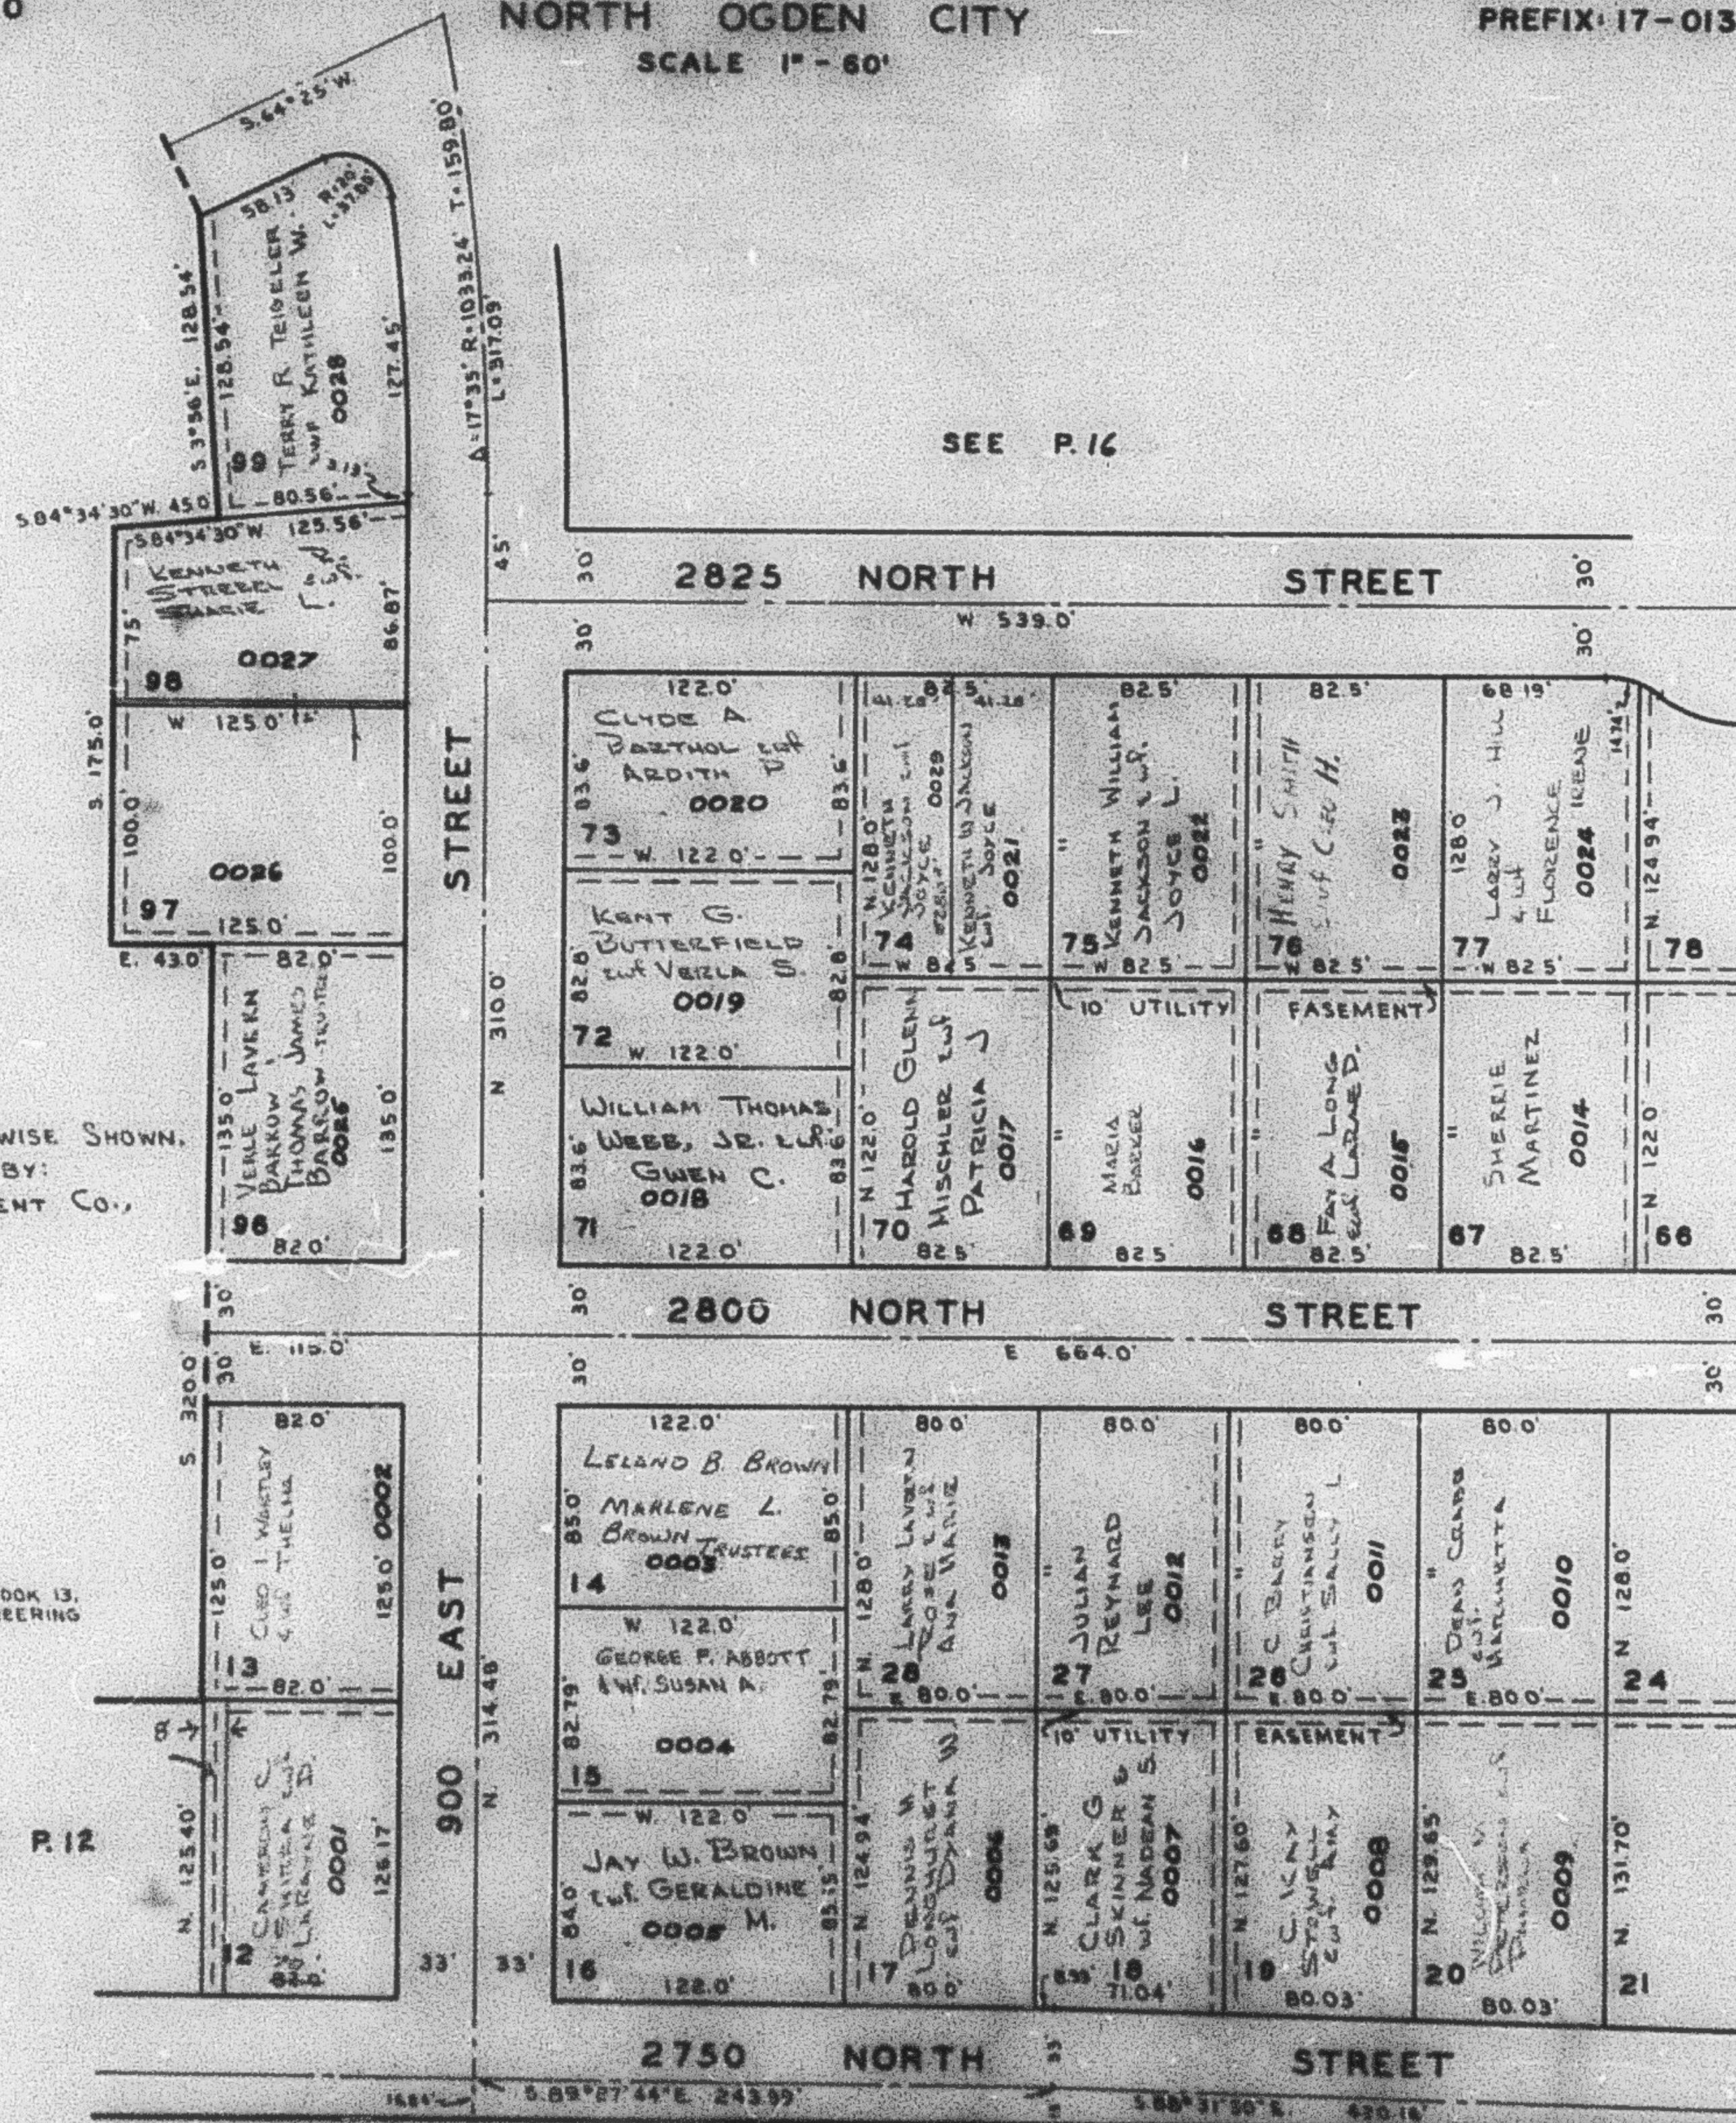

SEE PAGE 18

R.B. 8-62