

PART OF E. 1/2 OF SEC. 28, T.7N., R.1W., S.L.B. & M.

13

NORTHBRIDGE SUBDIVISION NO. I

LOTS 12 TO 20, 25 TO 28, 67 TO 77, & 96 TO 99

TAXING UNIT: 10

NORTH OGDEN CITY

PREFIX: 17-013

SCALE 1" = 60'

SEE P. 16

SEE PAGE III

EXCEPT WHERE OTHERWISE SHOWN,
ALL LOTS ARE OWNED BY:
SMEDLEY DEVELOPMENT CO.,
A PARTNERSHIP


SEE
P. 14

NOTE: SEE ORIGINAL PLAT, BOOK 13,
PAGE 9, FOR COMPLETE ENGINEERING
DATA.

SEE P. 12

17

R.B. 8-62

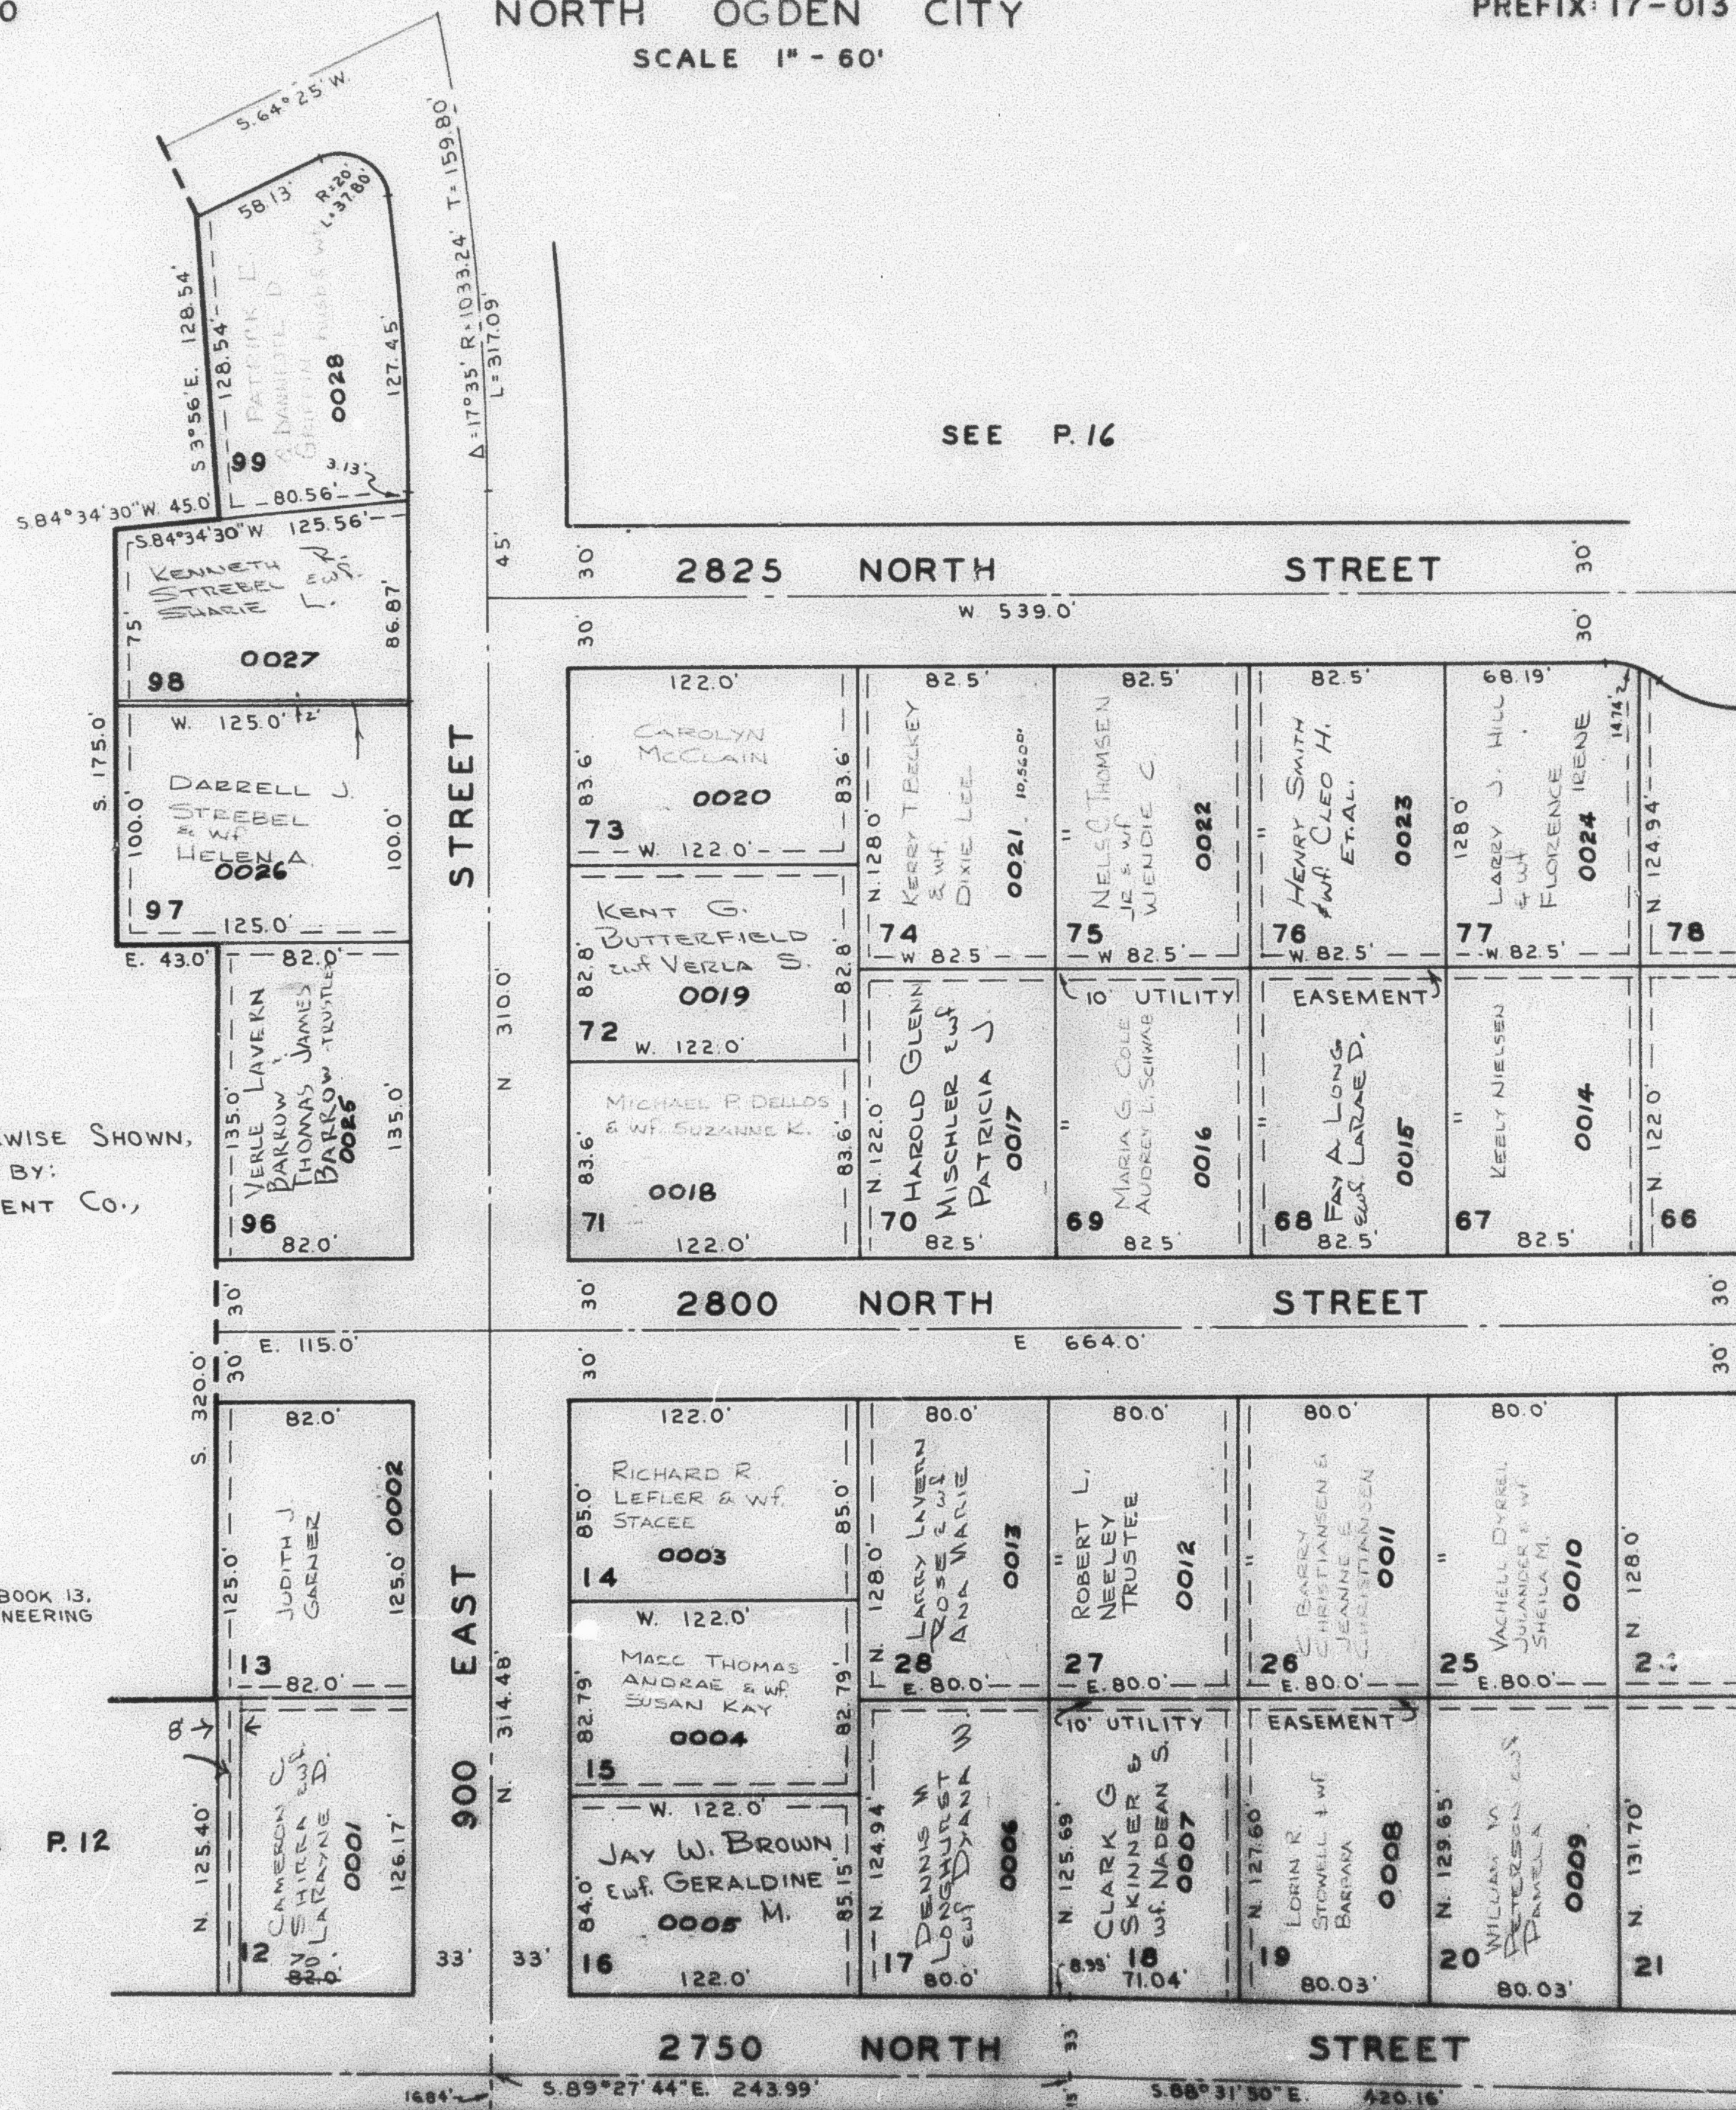

5.89° 53' 56\" E. 2029.15'
SEE PAGE 18