

PART OF E. 1/2 OF SEC. 28, T. 7N., R. 1W., S.L.B. & M.

NORTHBRIDGE SUBDIVISION NO. 1

LOTS 12 TO 20, 25 TO 28, 67 TO 77, & 96 TO 99


TAXING UNIT - 10

NORTH OGDEN CITY

PREFIX 17-013

SCALE 1" = 60'

13

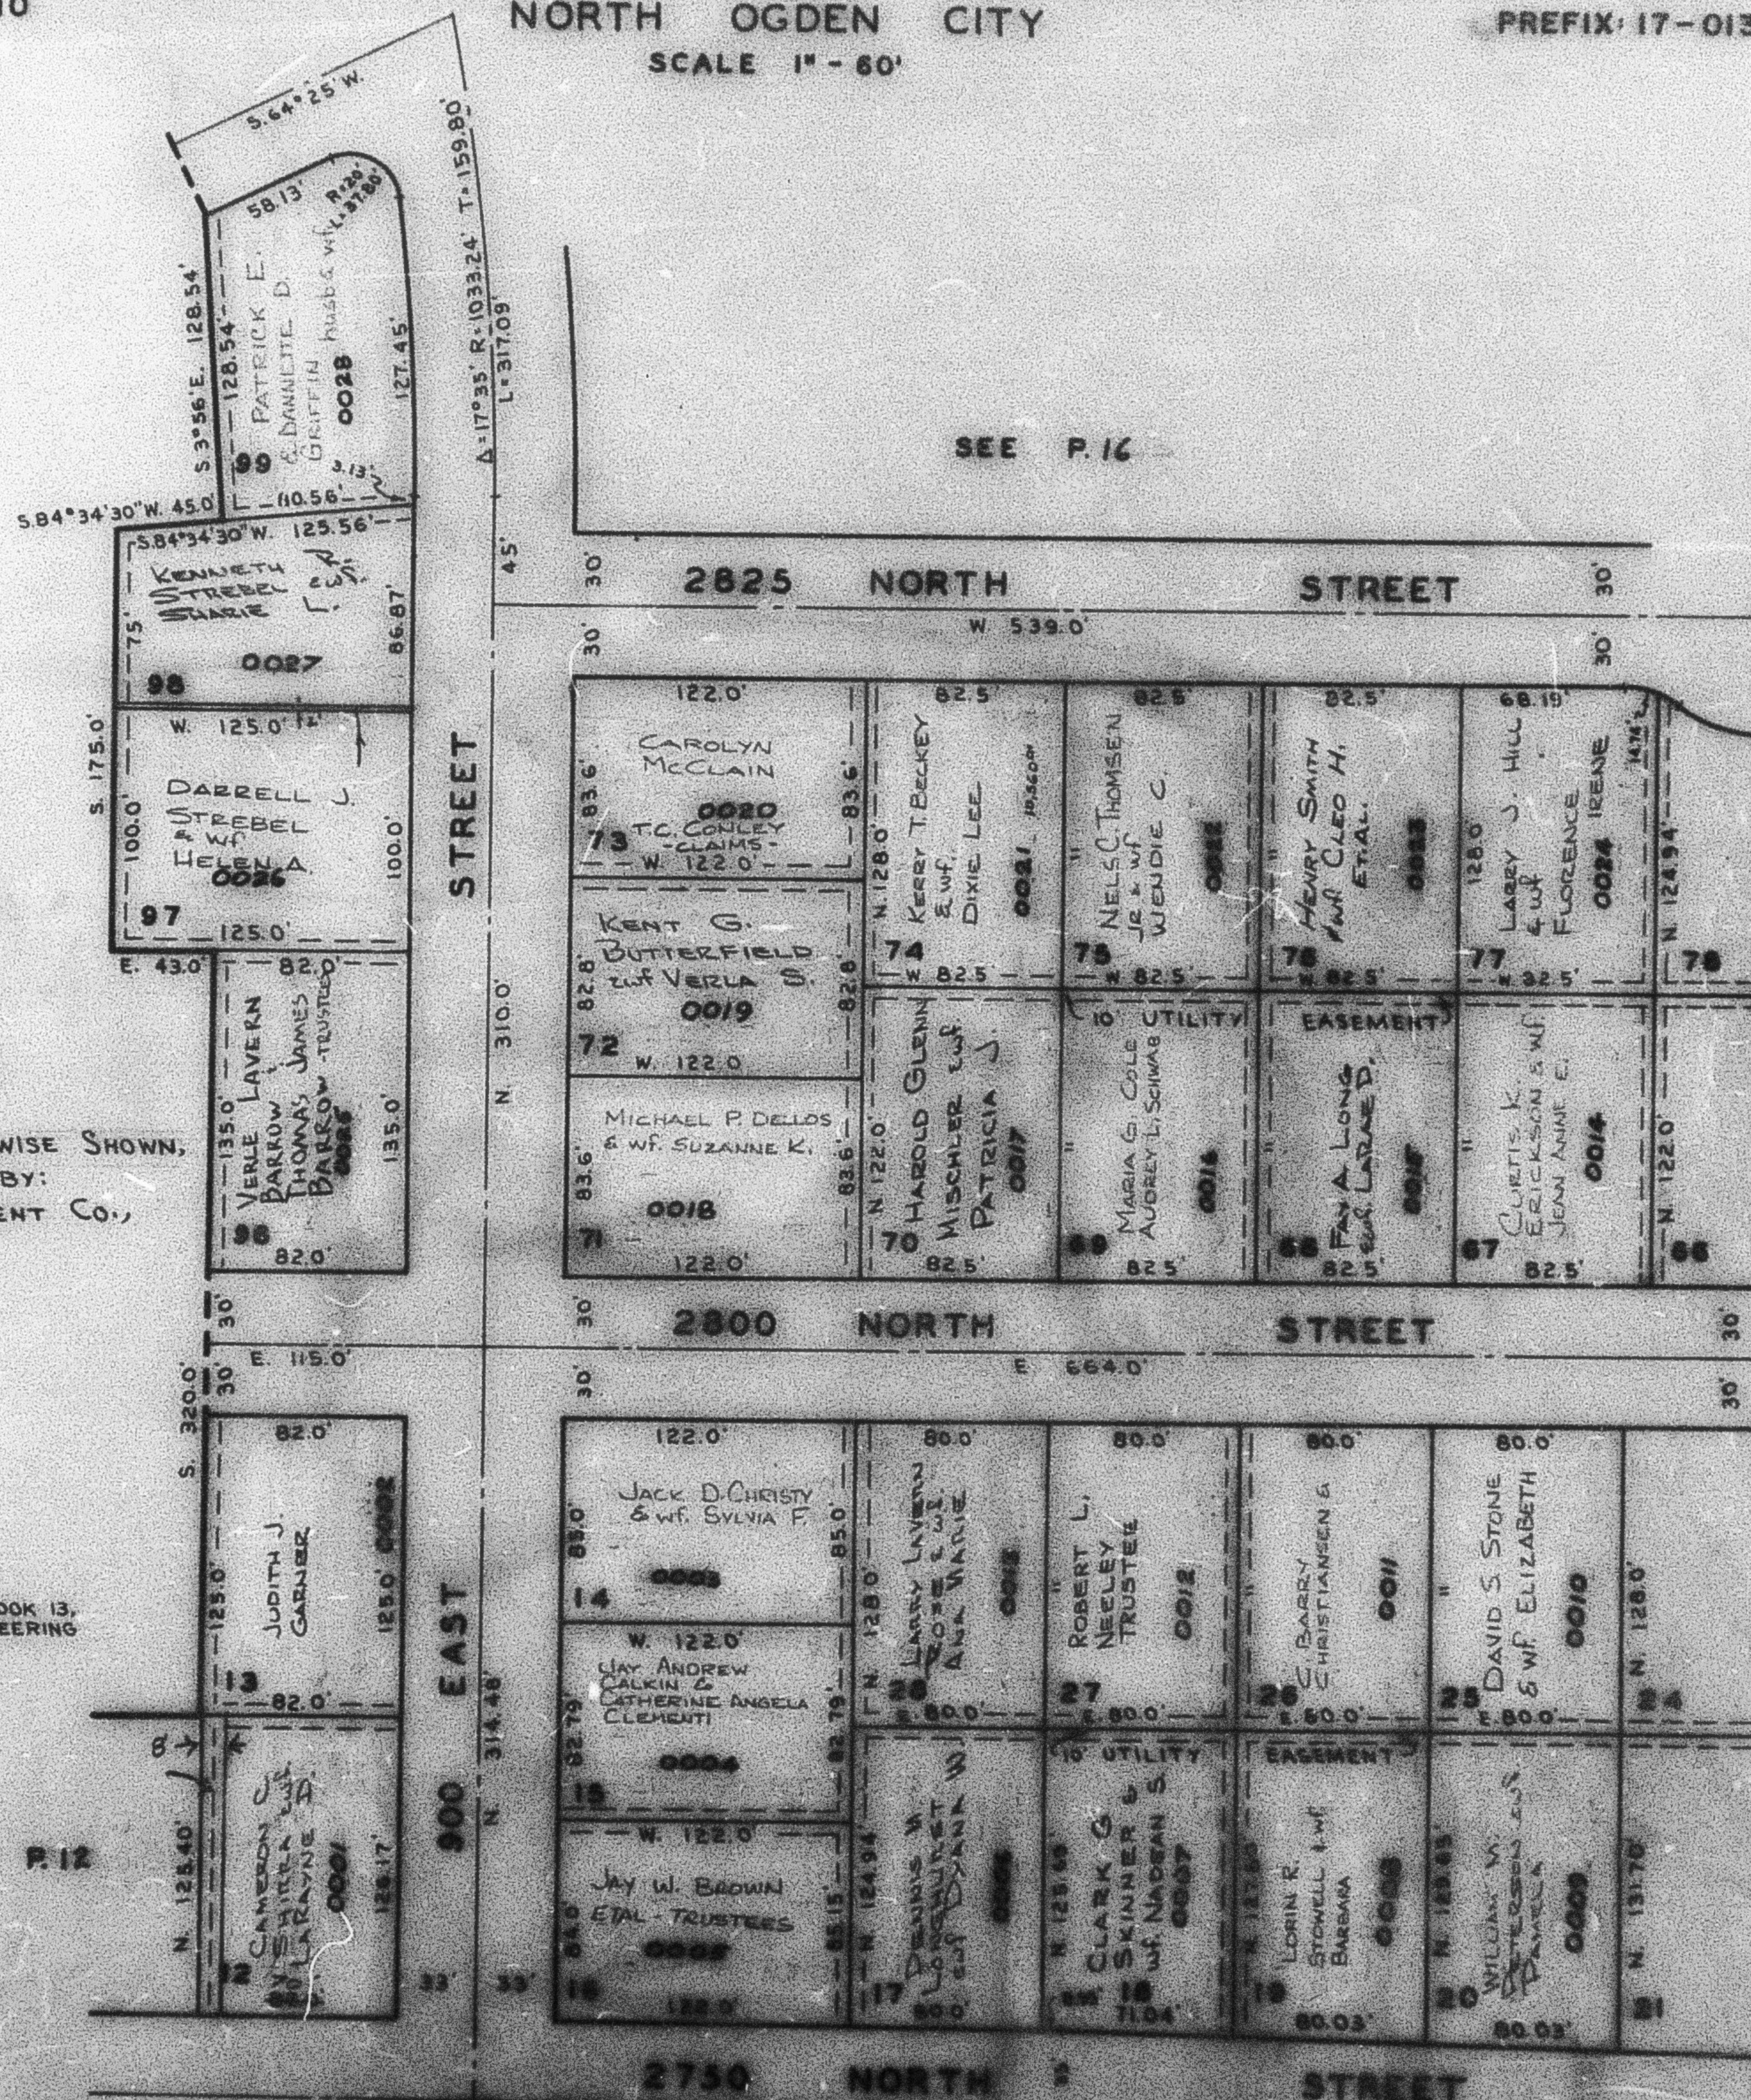

SEE PAGE III

EXCEPT WHERE OTHERWISE SHOWN,
ALL LOTS ARE OWNED BY:
SMEDLEY DEVELOPMENT CO.,
A PARTNERSHIP

NOTE: SEE ORIGINAL PLAT, BOOK 13,
PAGE 9, FOR COMPLETE ENGINEERING
DATA.

SEE P. 12

SEE
P. 14