

PART OF THE E. 1/2, OF SEC. 28, T.7N., R.1W., S.L.B. & M.
NORTHRIDGE SUBDIVISION NO. 1
 LOTS 12 TO 20, 25 TO 28, 67 TO 77, & 96 TO 99

TAXING UNIT: 10

IN NORTH OGDEN CITY

SCALE 1" = 60'

SEE PAGE 18


SEE PAGE 111

FOR COMPLETE ENG DATA SEE
 ORIGINAL DEDICATION PLAT IN
 BOOK 13, PAGE 9 OF RECORDS.

10' UTILITY & DRAINAGE EASEMENTS EACH
 SIDE OF PROPERTY LINES AS INDICATED
 BY DASHED LINES EXCEPT AS OTHERWISE
 SHOWN.

SEE PAGE
 14

SEE PAGE 12

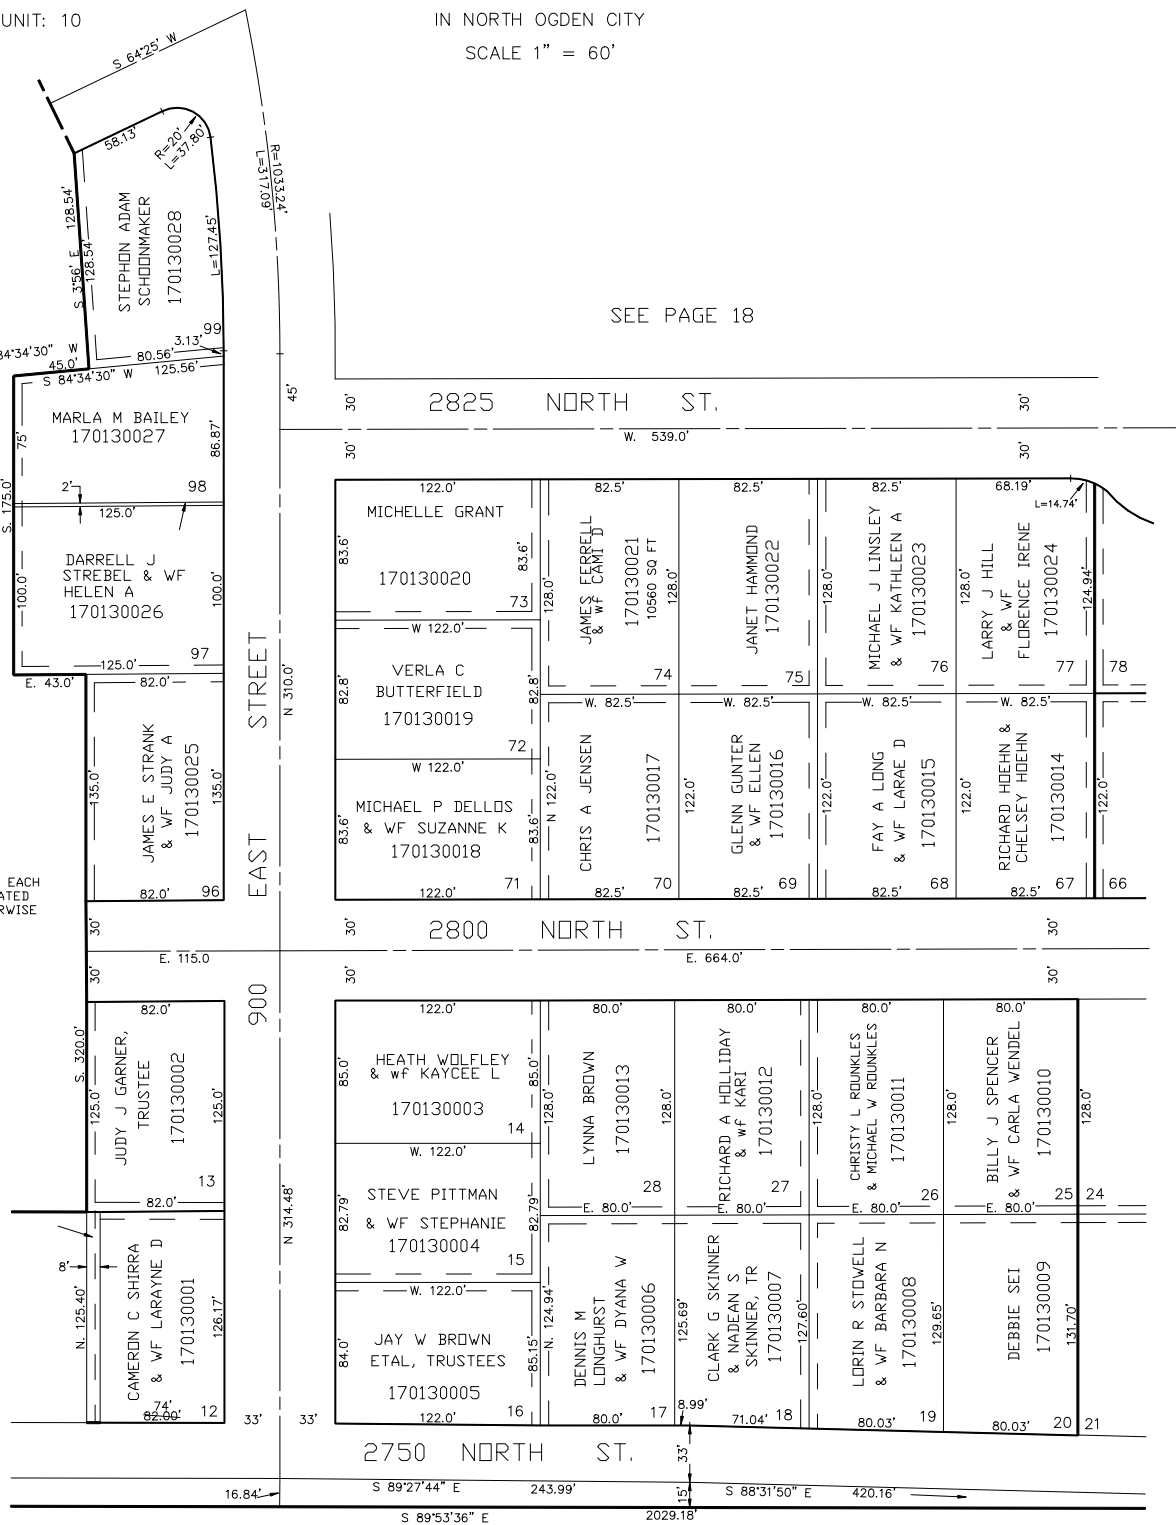

SEE PAGE 18

VLG 7-97