


PART OF THE E. 1/2, OF SEC. 28, T.7N., R.1W., S.L.B. & M.
NORTHRIDGE SUBDIVISION NO. 1
LOTS 12 TO 20, 25 TO 28, 67 TO 77, & 96 TO 99

IN NORTH OGDEN CITY

SCALE 1" = 60'

TAXING UNIT: 10

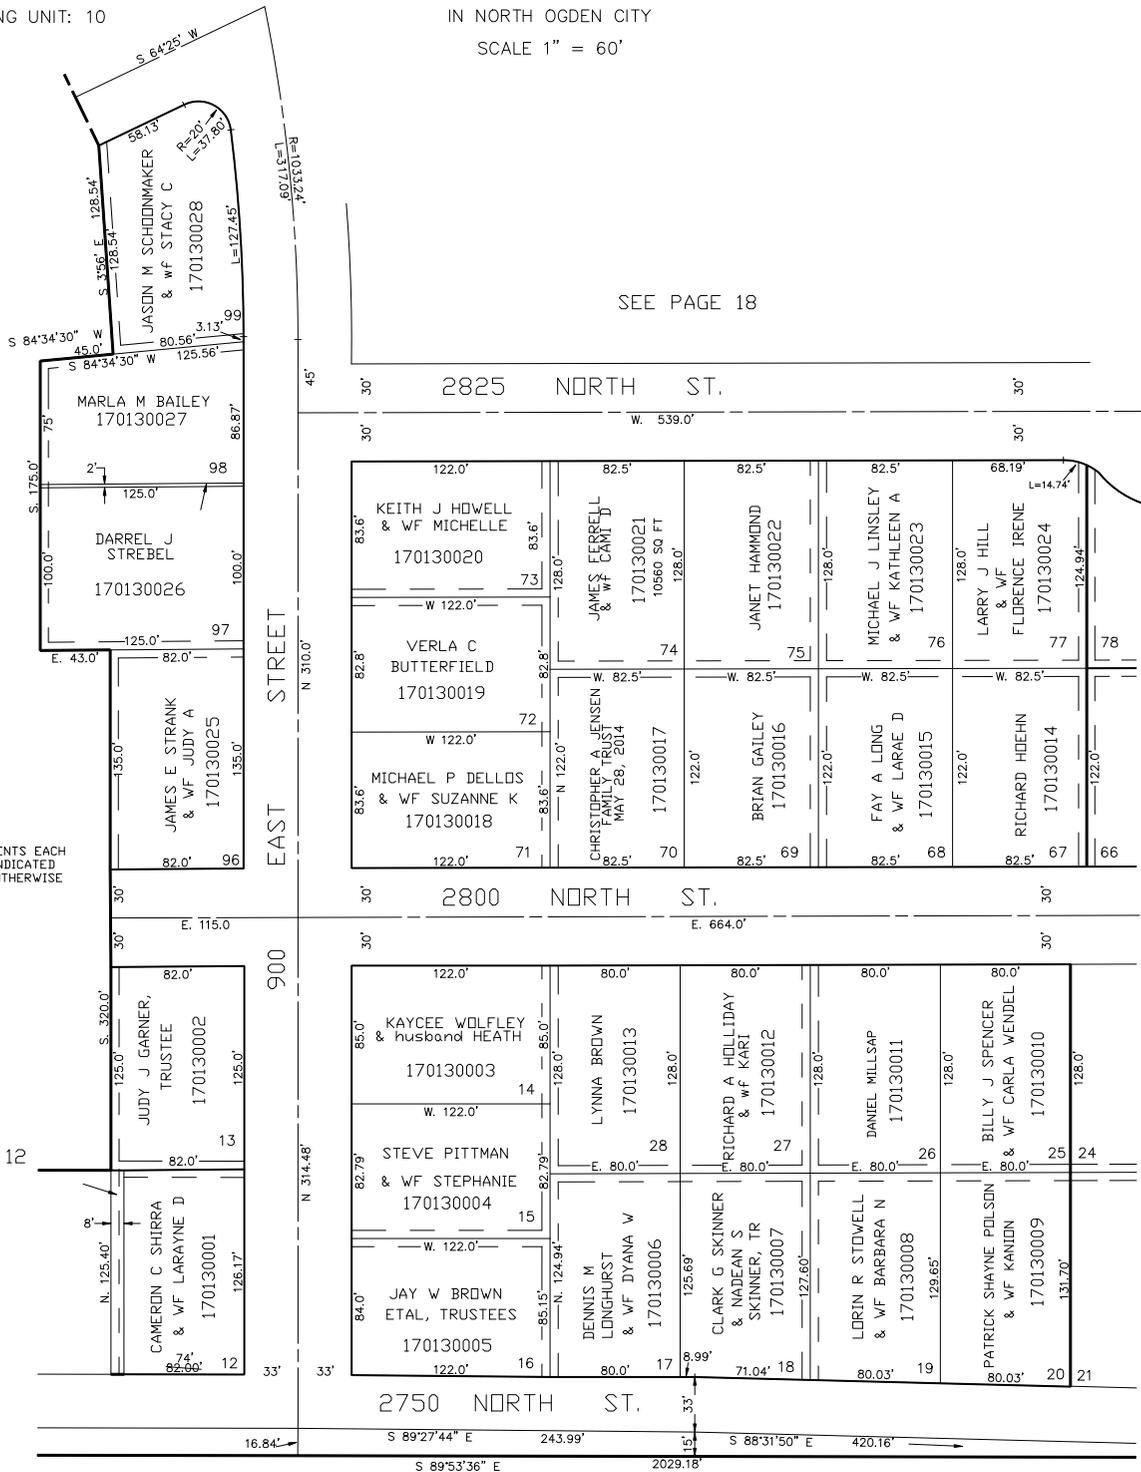

SEE PAGE 18

SEE PAGE 111

FOR COMPLETE ENG DATA SEE ORIGINAL DEDICATION PLAT IN BOOK 13, PAGE 9 OF RECORDS.

10' UTILITY & DRAINAGE EASEMENTS EACH SIDE OF PROPERTY LINES AS INDICATED BY DASHED LINES EXCEPT AS OTHERWISE SHOWN.

SEE PAGE 12

SEE PAGE 14

SEE PAGE 18