

PART OF E. 1/2 OF SEC. 28, T.7N., R.1W., S.L.B. & M.

14

NORTHBRIDGE SUBDIVISION NO.1


LOTS 21 TO 24, 29 TO 35, 47 TO 52, 62 TO 66, 78 & 79

TAXING UNIT 10

NORTH OGDEN CITY

PREFIX 17-014

SCALE 1" = 60'

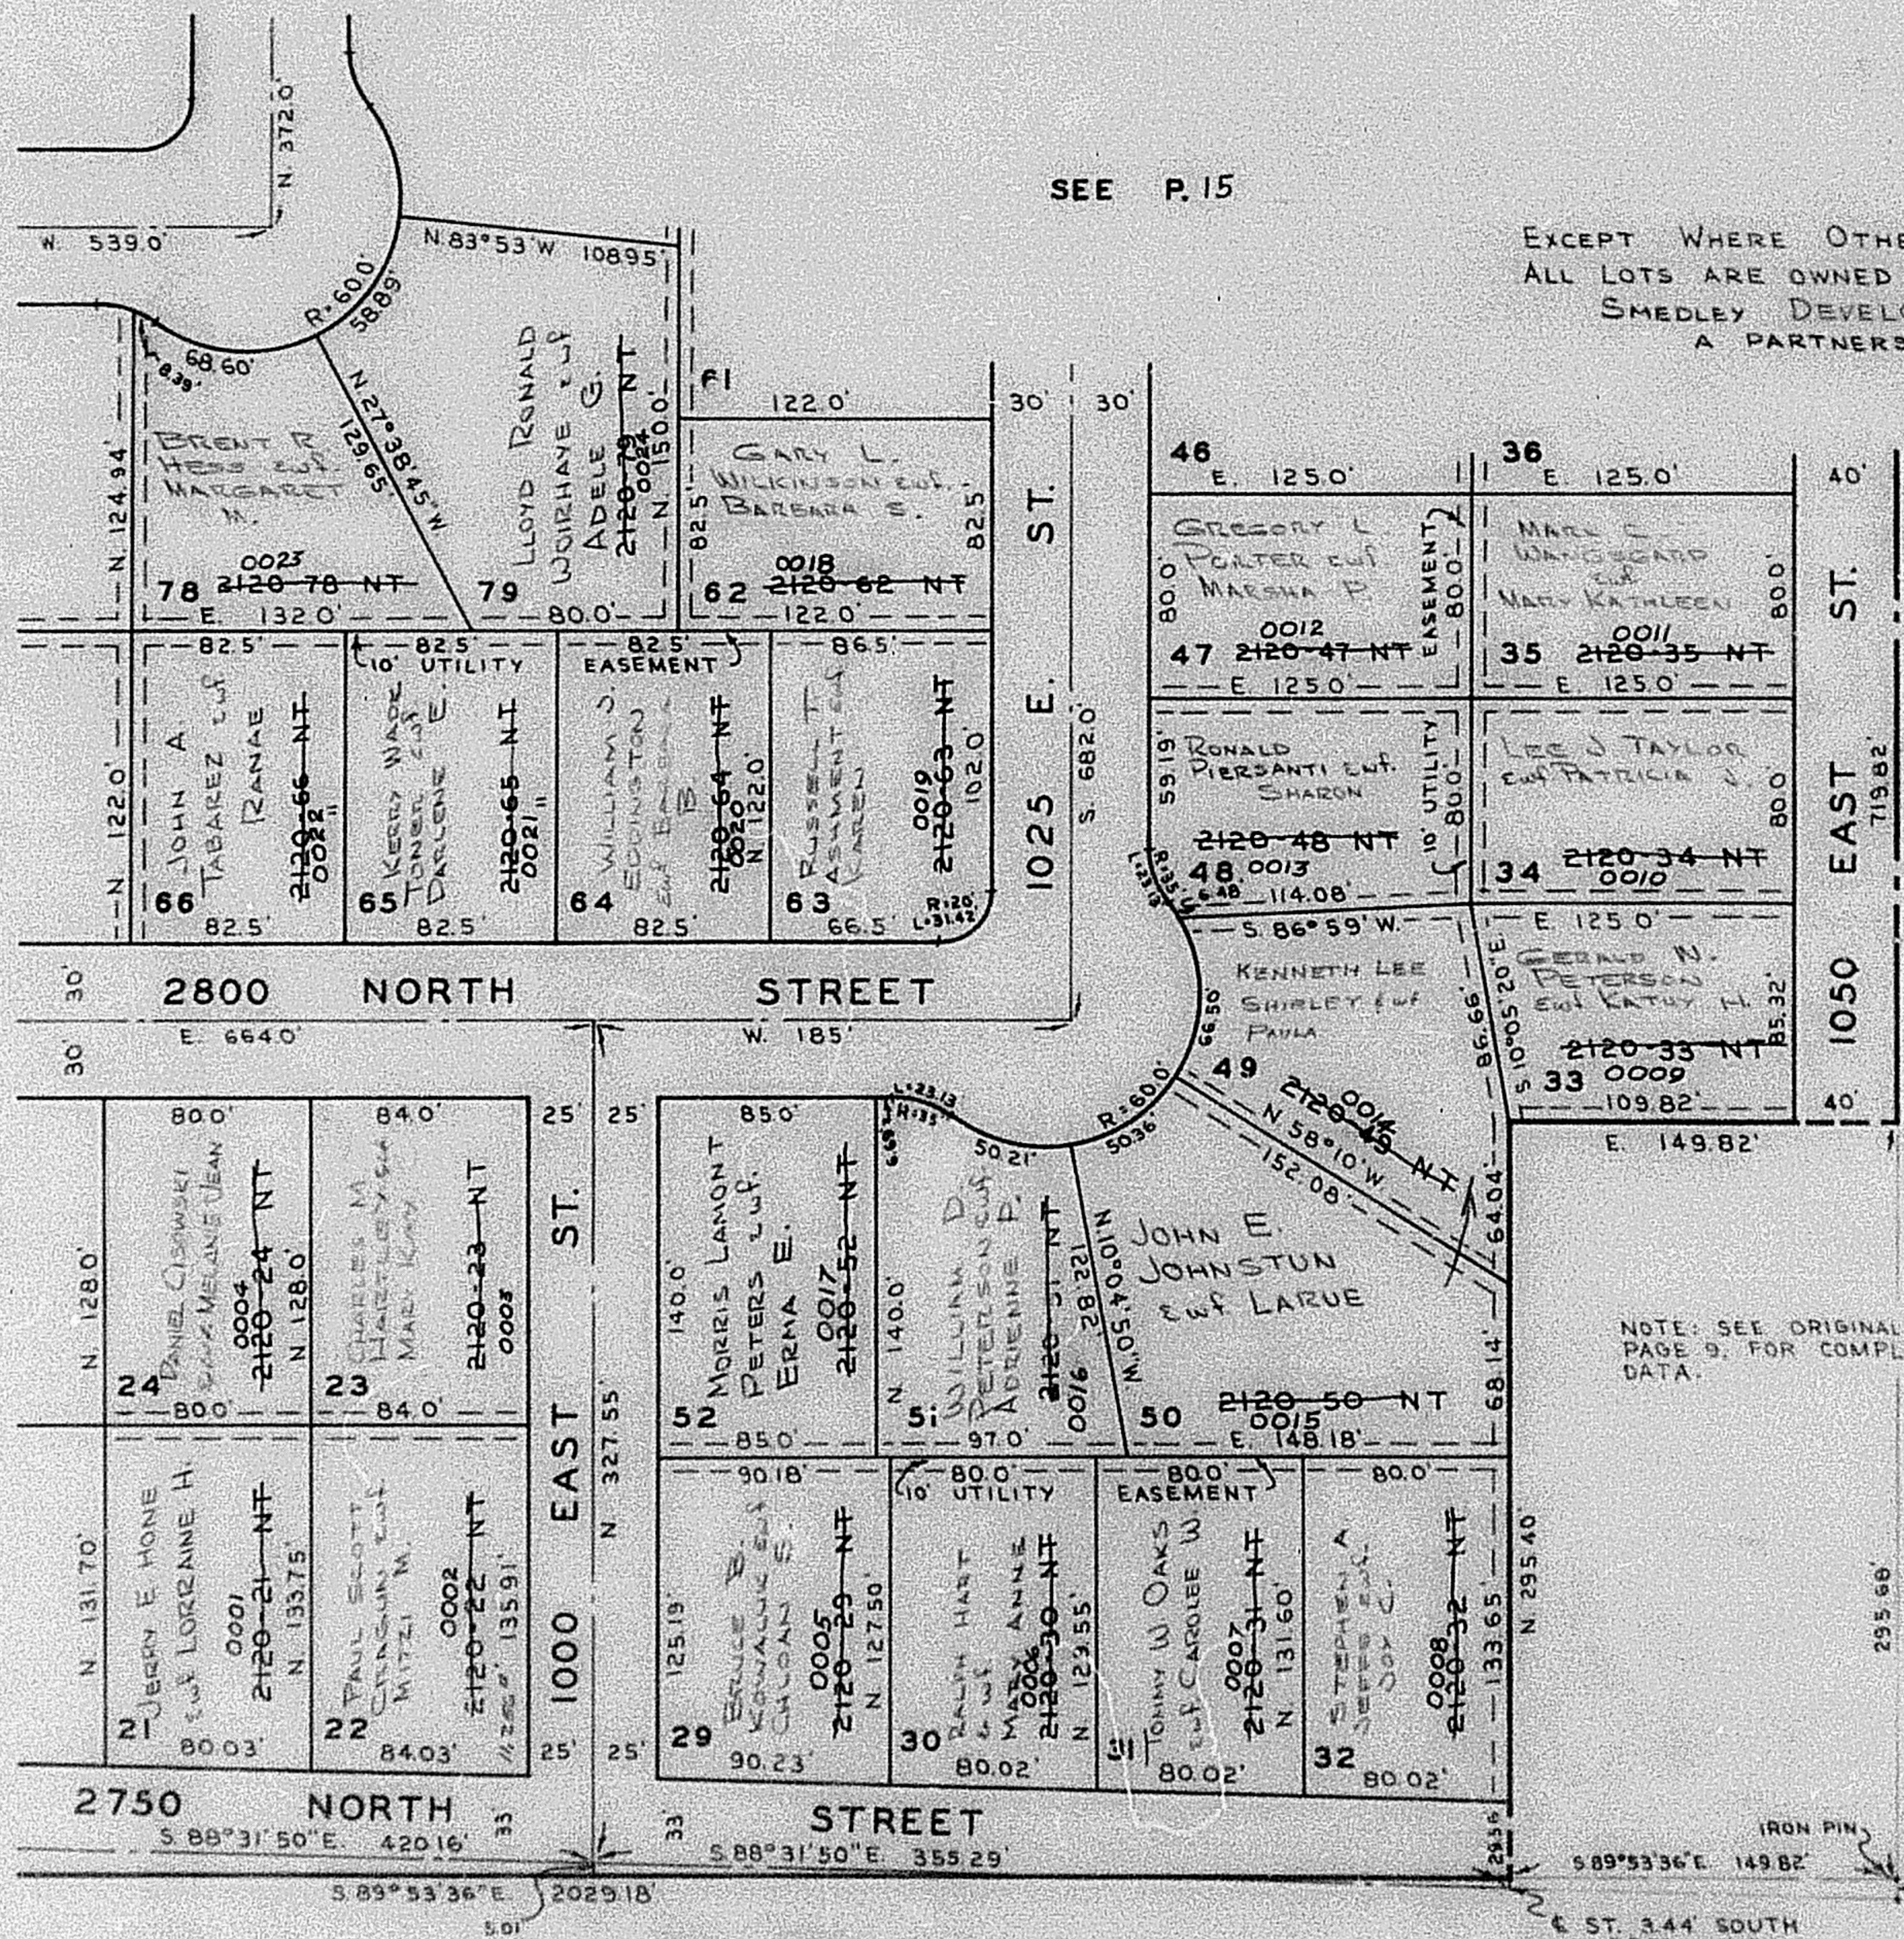

SEE P. 15

EXCEPT WHERE OTHERWISE SHOWN,
ALL LOTS ARE OWNED BY:
SMEDLEY DEVELOPMENT CO.,
A PARTNERSHIP

SEE P. 13

SEE BOOK
16
PAGE 49

NOTE: SEE ORIGINAL PLAT, BOOK 13,
PAGE 9, FOR COMPLETE ENGINEERING
DATA.

SEE PAGE 18

R.B. 8-62