

PART OF E. 1/2 OF SEC. 28, T.7N., R.1W., S.L.B. & M.

NORTHRIDGE SUBDIVISION NO. 1

LOTS 21 TO 24, 29 TO 35, 47 TO 52, 62 TO 66, 78 & 79

TAXING UNIT: 10

NORTH OGDEN CITY

PREFIX: 17-014


SCALE 1" = 60'

14

SEE P. 15

SEE P. 13

SEE BOOK
16
PAGE 49

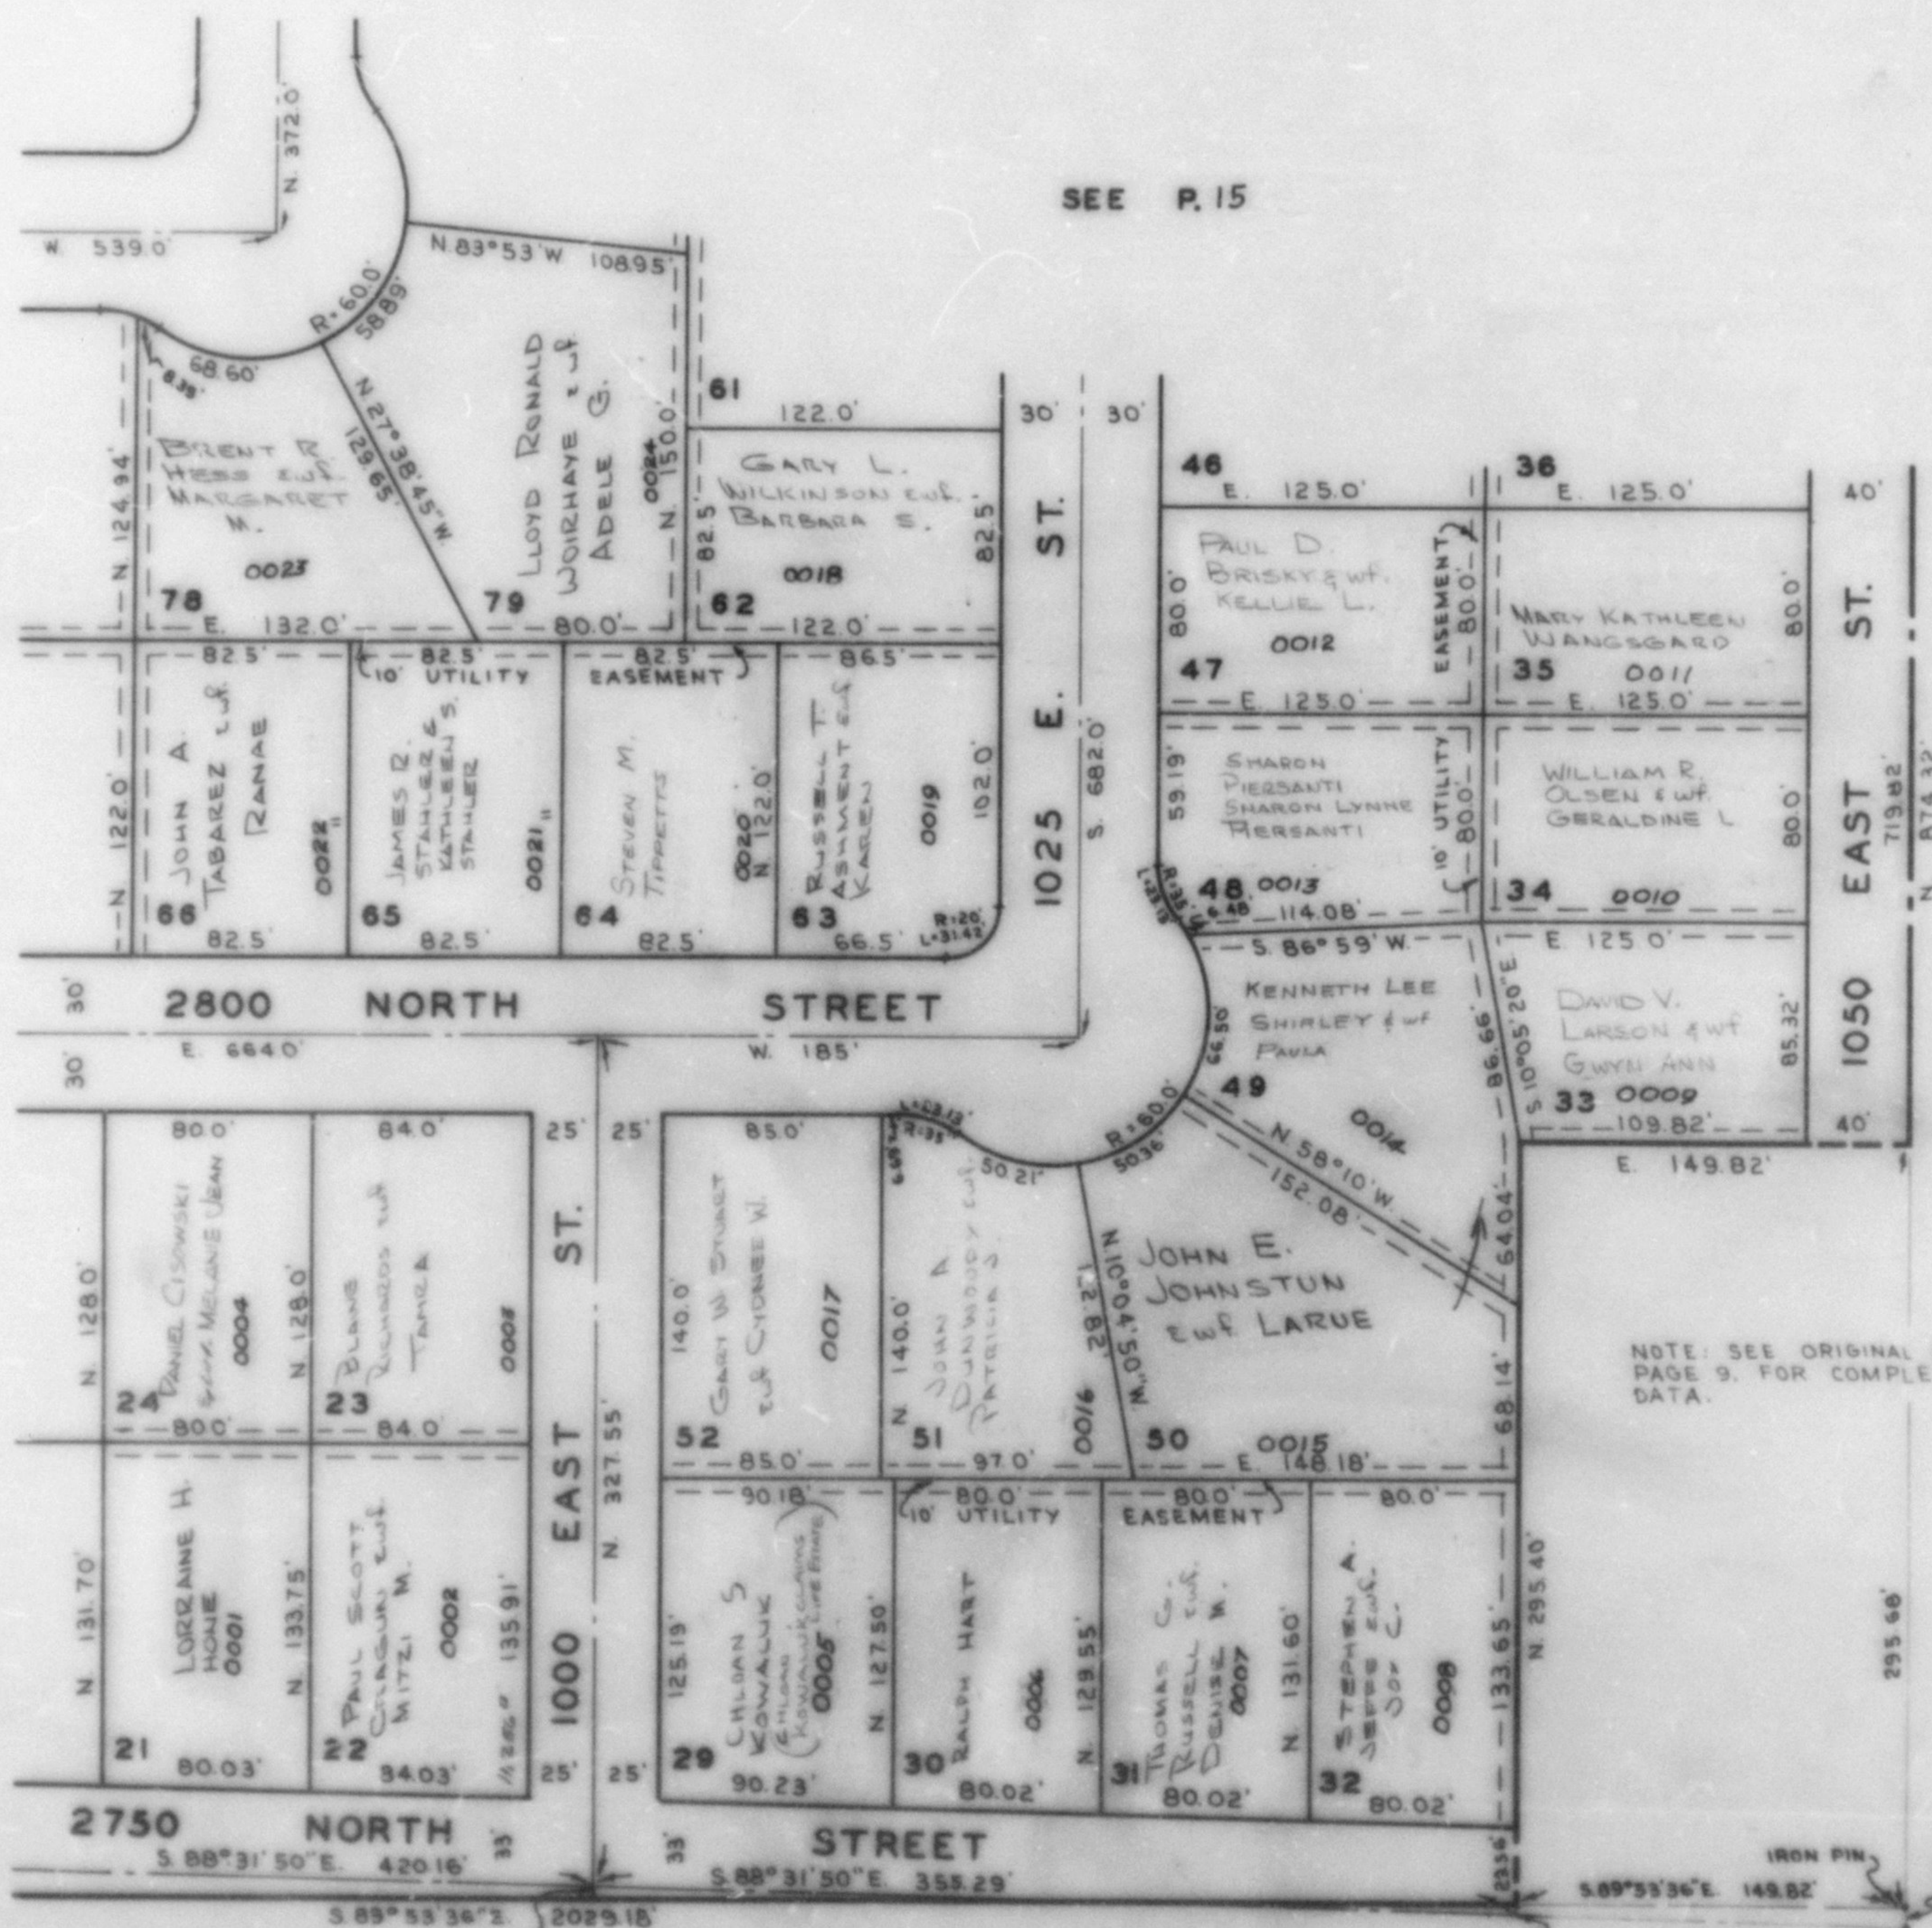

NOTE: SEE ORIGINAL PLAT, BOOK 13, PAGE 9, FOR COMPLETE ENGINEERING DATA.

IRON PIN
5.89°53'36"E. 149.82'
E. ST. 3.44' SOUTH OF PROP. LINE
& INTERSECTION 70' SOUTH OF PROPERTY LINE INT.

SEE PAGE 18

R.B. 8-62