


PART OF THE E 1/2, OF SEC. 28, T.7N., R.1W., S.L.B. & M.
NORTHRIDGE SUBDIVISION NO.1
 LOTS 21 TO 24, 29 TO 35, 47 TO 52, 62 TO 66, 78 & 79

IN NORTH OGDEN CITY
 SCALE 1" = 60'

TAXING UNIT: 10

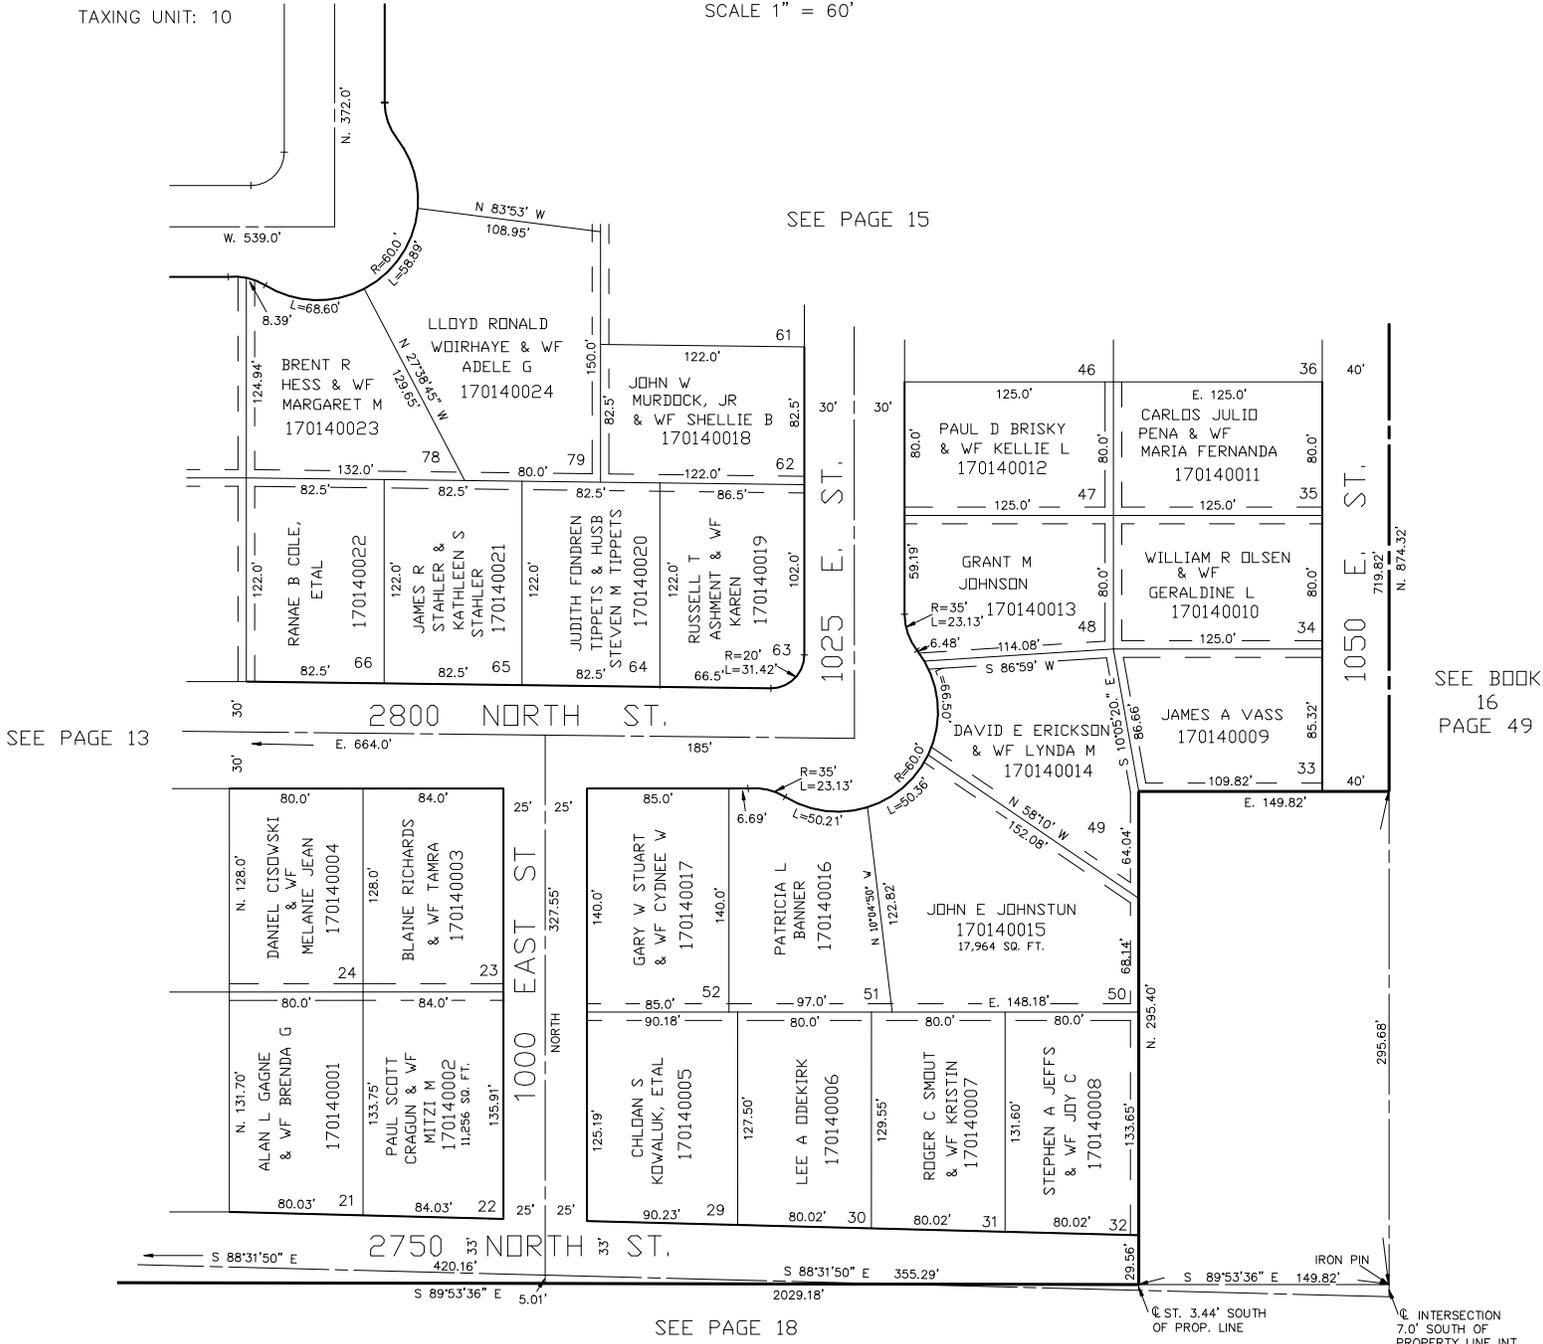

SEE PAGE 15

SEE PAGE 13

SEE BOOK
 16
 PAGE 49

SEE PAGE 18

10' UTILITY & DRAINAGE EASEMENTS EACH
 SIDE OF PROPERTY LINES AS INDICATED
 BY DASHED LINES EXCEPT AS OTHERWISE
 SHOWN.

FOR COMPLETE ENG DATA SEE
 ORIGINAL DEDICATION PLAT IN
 BOOK 13, PAGE 9 OF RECORDS.