


PART OF THE E 1/2, OF SEC. 28, T.7N., R.1W., S.L.B. & M.  
NORTHRIDGE SUBDIVISION NO.1  
LOTS 21 TO 24, 29 TO 35, 47 TO 52, 62 TO 66, 78 & 79

IN NORTH OGDEN CITY  
SCALE 1" = 60'

TAXING UNIT: 10

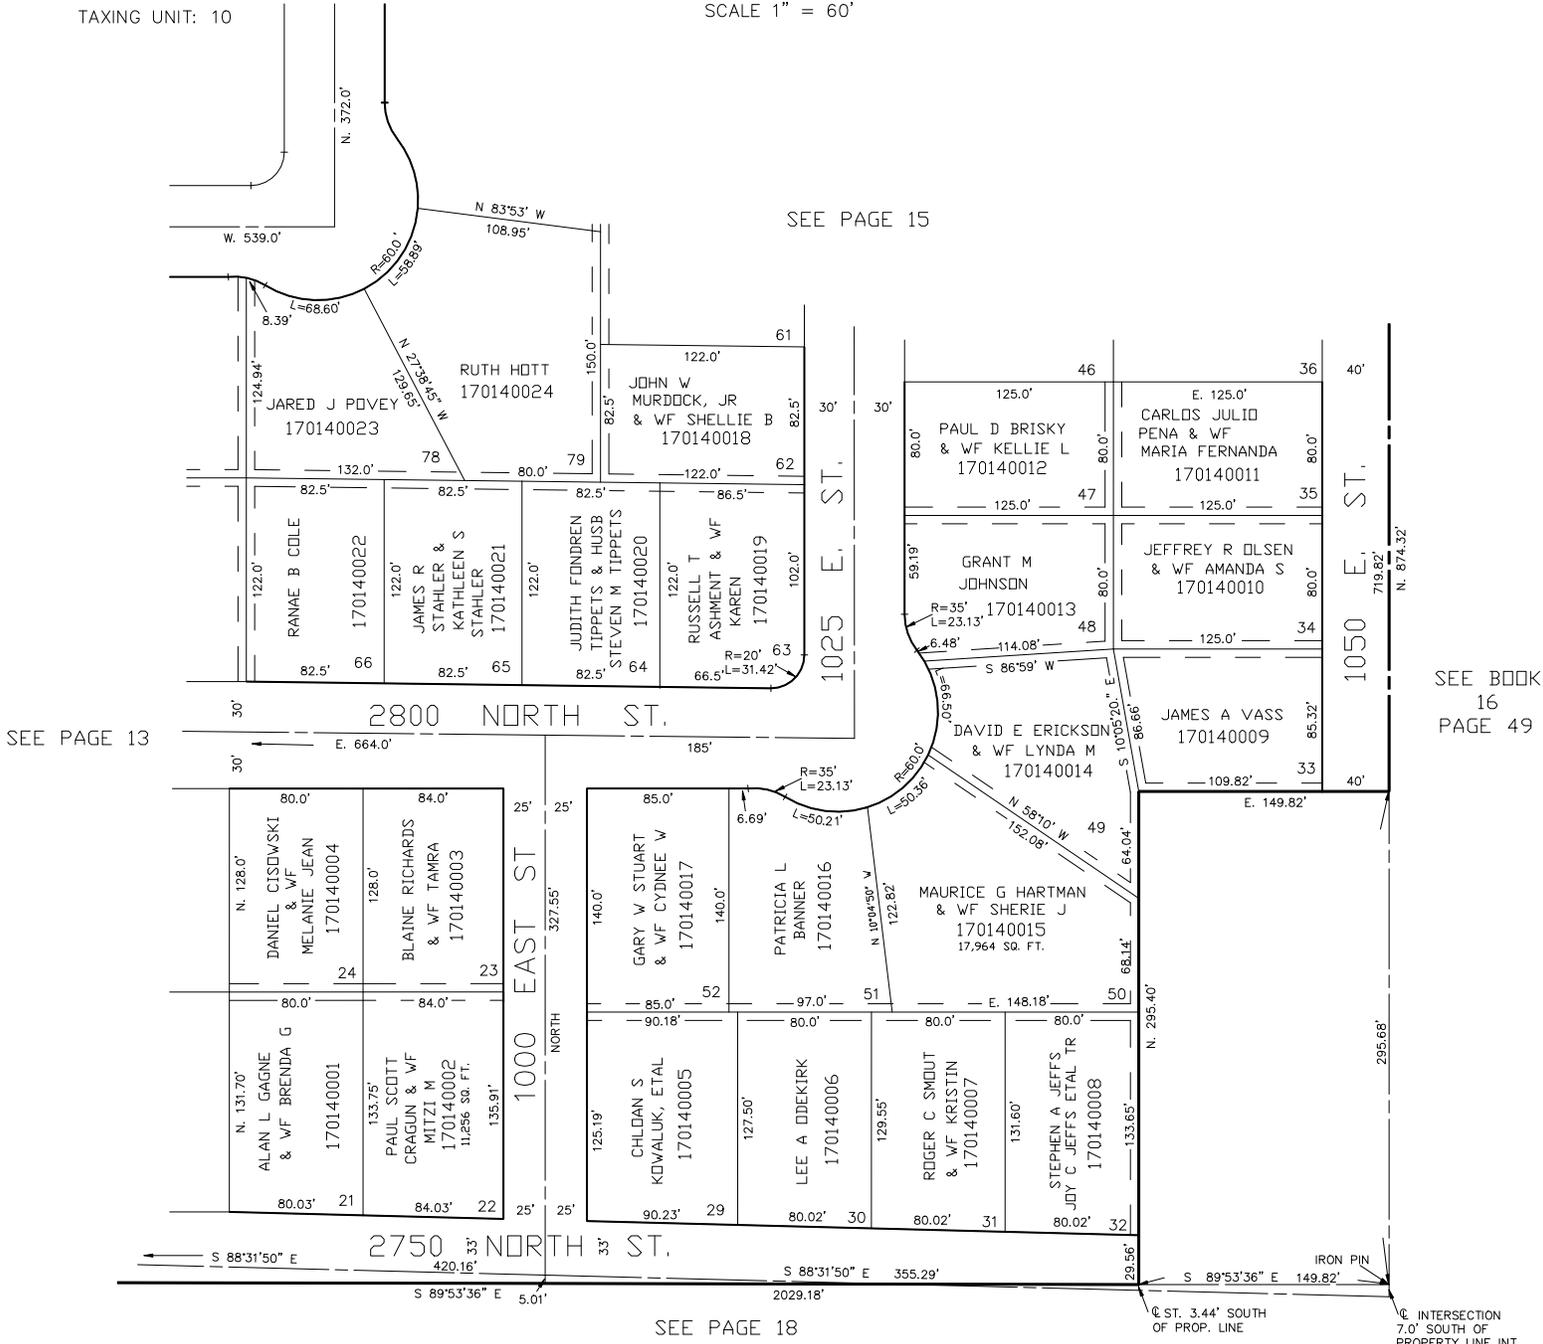

SEE PAGE 13

SEE PAGE 15

SEE PAGE 18

SEE BOOK  
16  
PAGE 49

10' UTILITY & DRAINAGE EASEMENTS EACH  
SIDE OF PROPERTY LINES AS INDICATED  
BY DASHED LINES EXCEPT AS OTHERWISE  
SHOWN.

FOR COMPLETE ENG DATA SEE  
ORIGINAL DEDICATION PLAT IN  
BOOK 13, PAGE 9 OF RECORDS.