

PART OF THE E 1/2, OF SEC. 28, T.7N., R.1W., S.L.B. & M.
NORTHRIDGE SUBDIVISION NO.1
LOTS 21 TO 24, 29 TO 35, 47 TO 52, 62 TO 66, 78 & 79


IN NORTH OGDEN CITY
SCALE 1" = 60'

TAXING UNIT: 10

SEE PAGE 15

SEE PAGE 13

SEE BOOK
16
PAGE 49

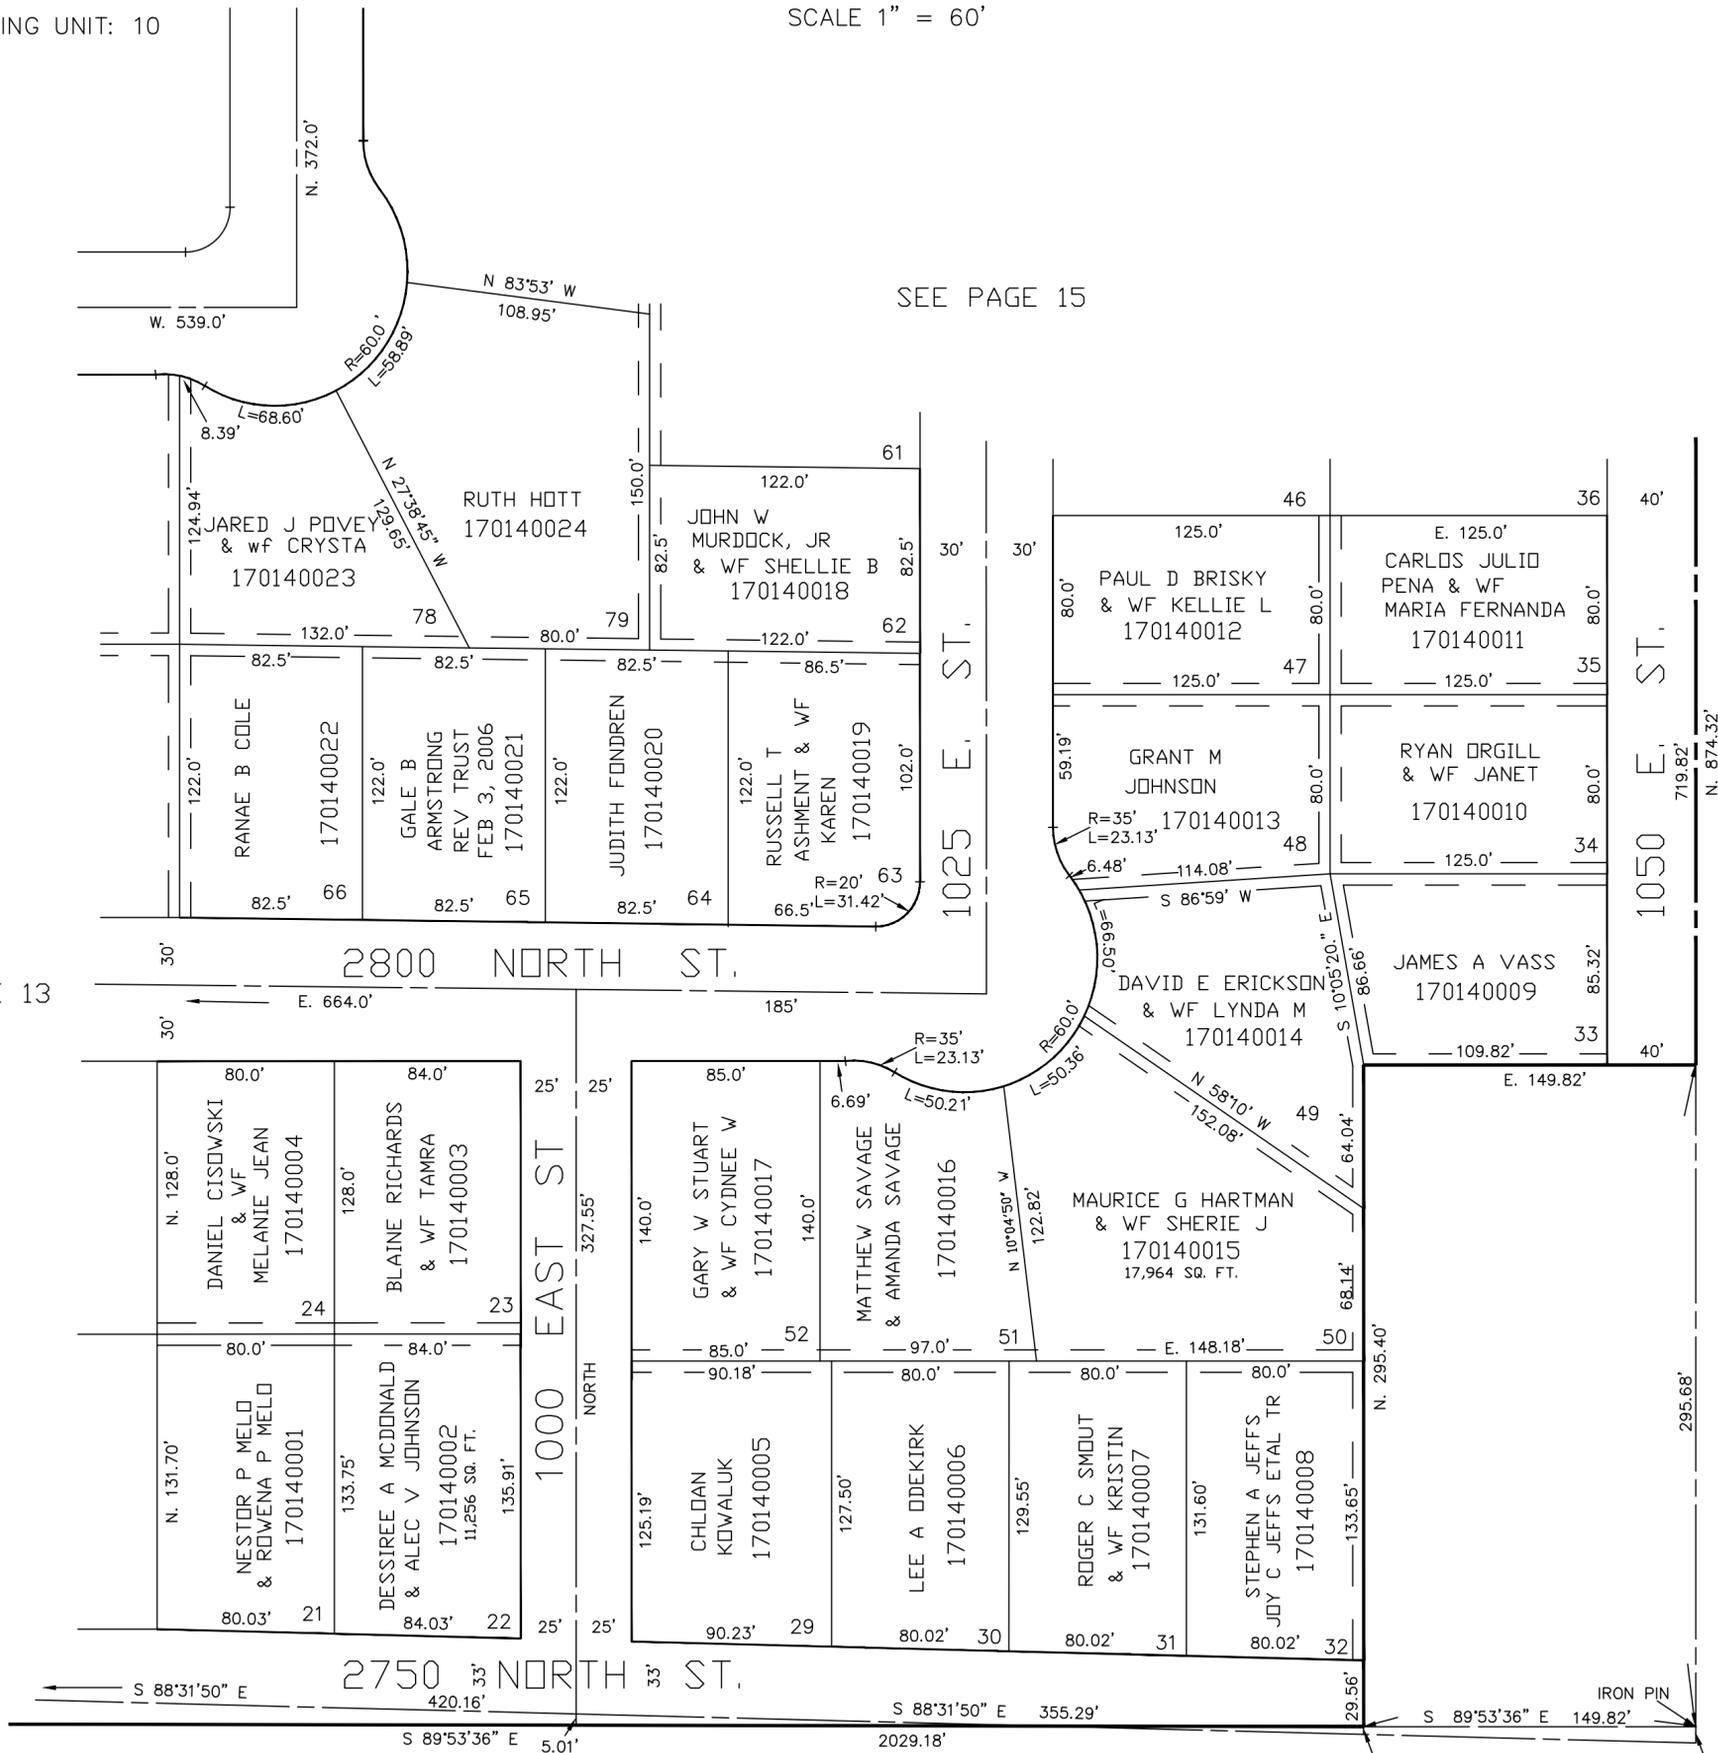

SEE PAGE 18

10' UTILITY & DRAINAGE EASEMENTS EACH
SIDE OF PROPERTY LINES AS INDICATED
BY DASHED LINES EXCEPT AS OTHERWISE
SHOWN.

FOR COMPLETE ENG DATA SEE
ORIGINAL DEDICATION PLAT IN
BOOK 13, PAGE 9 OF RECORDS.