

PART OF THE E. 1/2, OF SEC. 28, T.7N., R.1W., S.L.B. & M.

NORTHRIDGE SUBDIVISION NO.1


LOTS 84 TO 95

IN NORTH OGDEN CITY

SCALE 1" = 60'

TAXING UNIT: 10

SEE PAGE 17

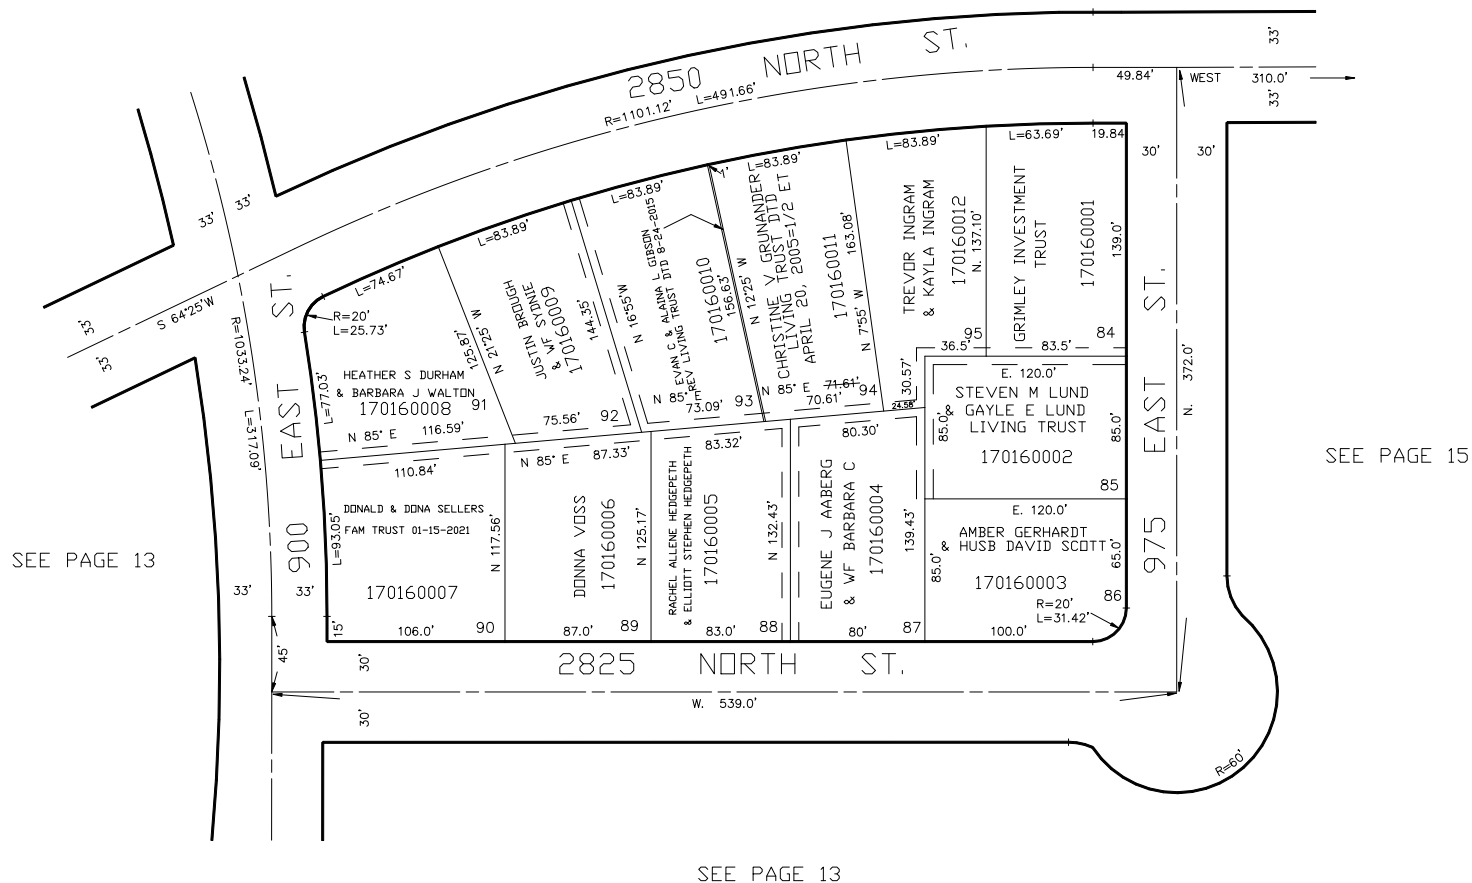

SEE PAGE 15

SEE PAGE 13

FOR COMPLETE ENG DATA SEE
ORIGINAL DEDICATION PLAT IN
BOOK 13, PAGE 9 OF RECORDS.

5' UTILITY & DRAINAGE EASEMENTS EACH
SIDE OF PROPERTY LINES AS INDICATED
BY DASHED LINES EXCEPT AS OTHERWISE
SHOWN.

FOR TAX PURPOSES ONLY

V.L.G. 6-97