

PART OF E. 1/2 OF SEC. 28, T.7N., R.1W., S.L.B. & M.


NORTHRIDGE SUBDIVISION NO. 1

TAXING UNIT: 10

SEE BOOK 17
PAGE 2

LOTS 100 & 101
NORTH OGDEN CITY

SCALE 1" = 60'

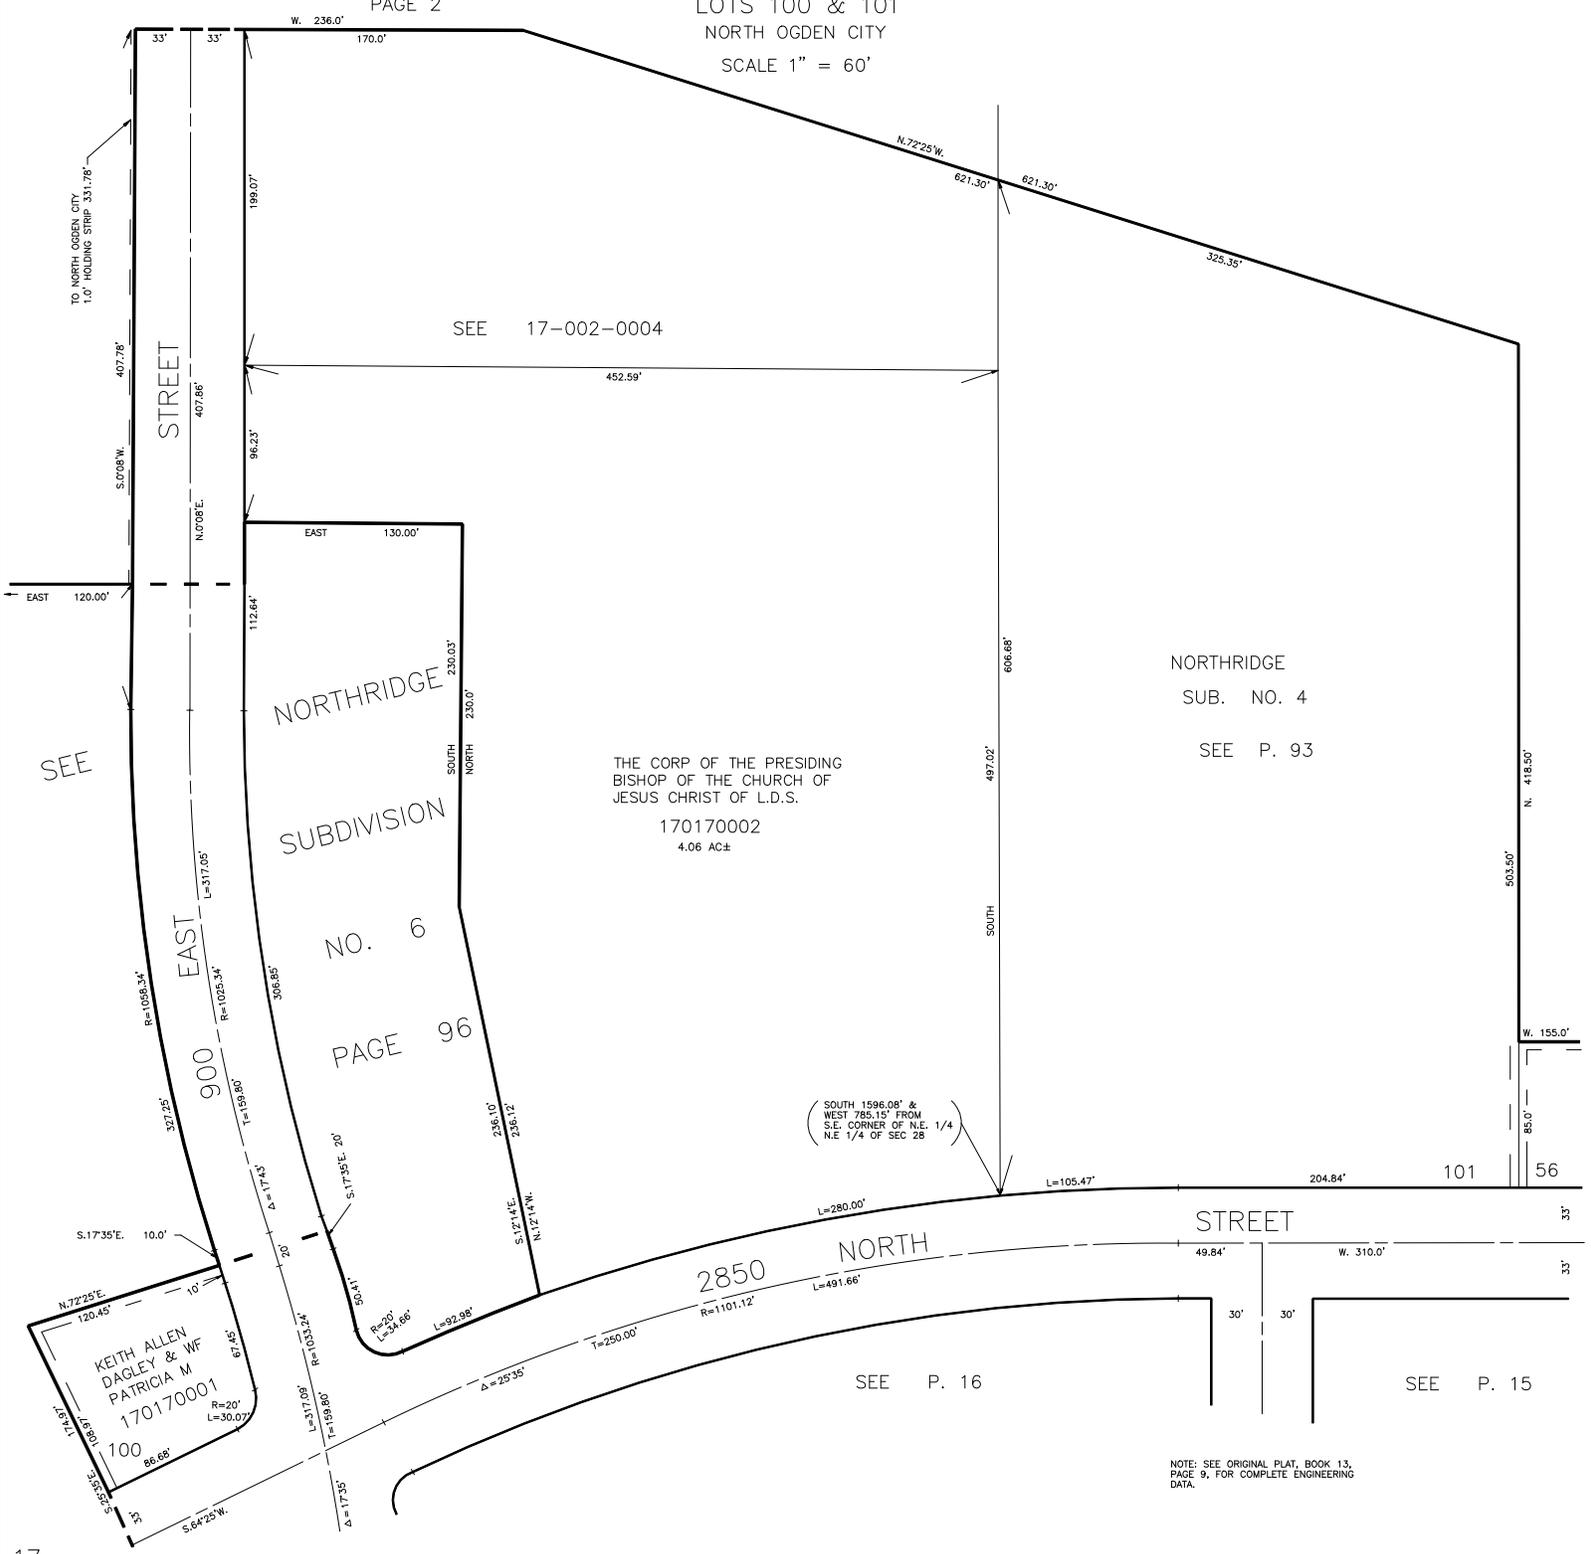

NORTHRIDGE
SUB. NO. 4

SEE P. 93

THE CORP OF THE PRESIDING
BISHOP OF THE CHURCH OF
JESUS CHRIST OF L.D.S.

170170002
4.06 AC±

N. 6
PAGE 96

(SOUTH 1596.08' &
WEST 785.15' FROM
S.E. CORNER OF N.E. 1/4
N.E. 1/4 OF SEC 28)

STREET

2850 NORTH

SEE P. 16

SEE P. 15

NOTE: SEE ORIGINAL PLAT, BOOK 13,
PAGE 9, FOR COMPLETE ENGINEERING
DATA.