


PART OF E. 1/2 OF SEC. 28, T.7N., R.1W., S.L.B. & M.

TAXING UNIT: 10

SEE BOOK 17  
PAGE 2

# NORTHRIDGE SUBDIVISION NO. 1

LOTS 100 & 101  
NORTH OGDEN CITY  
SCALE 1" = 60'

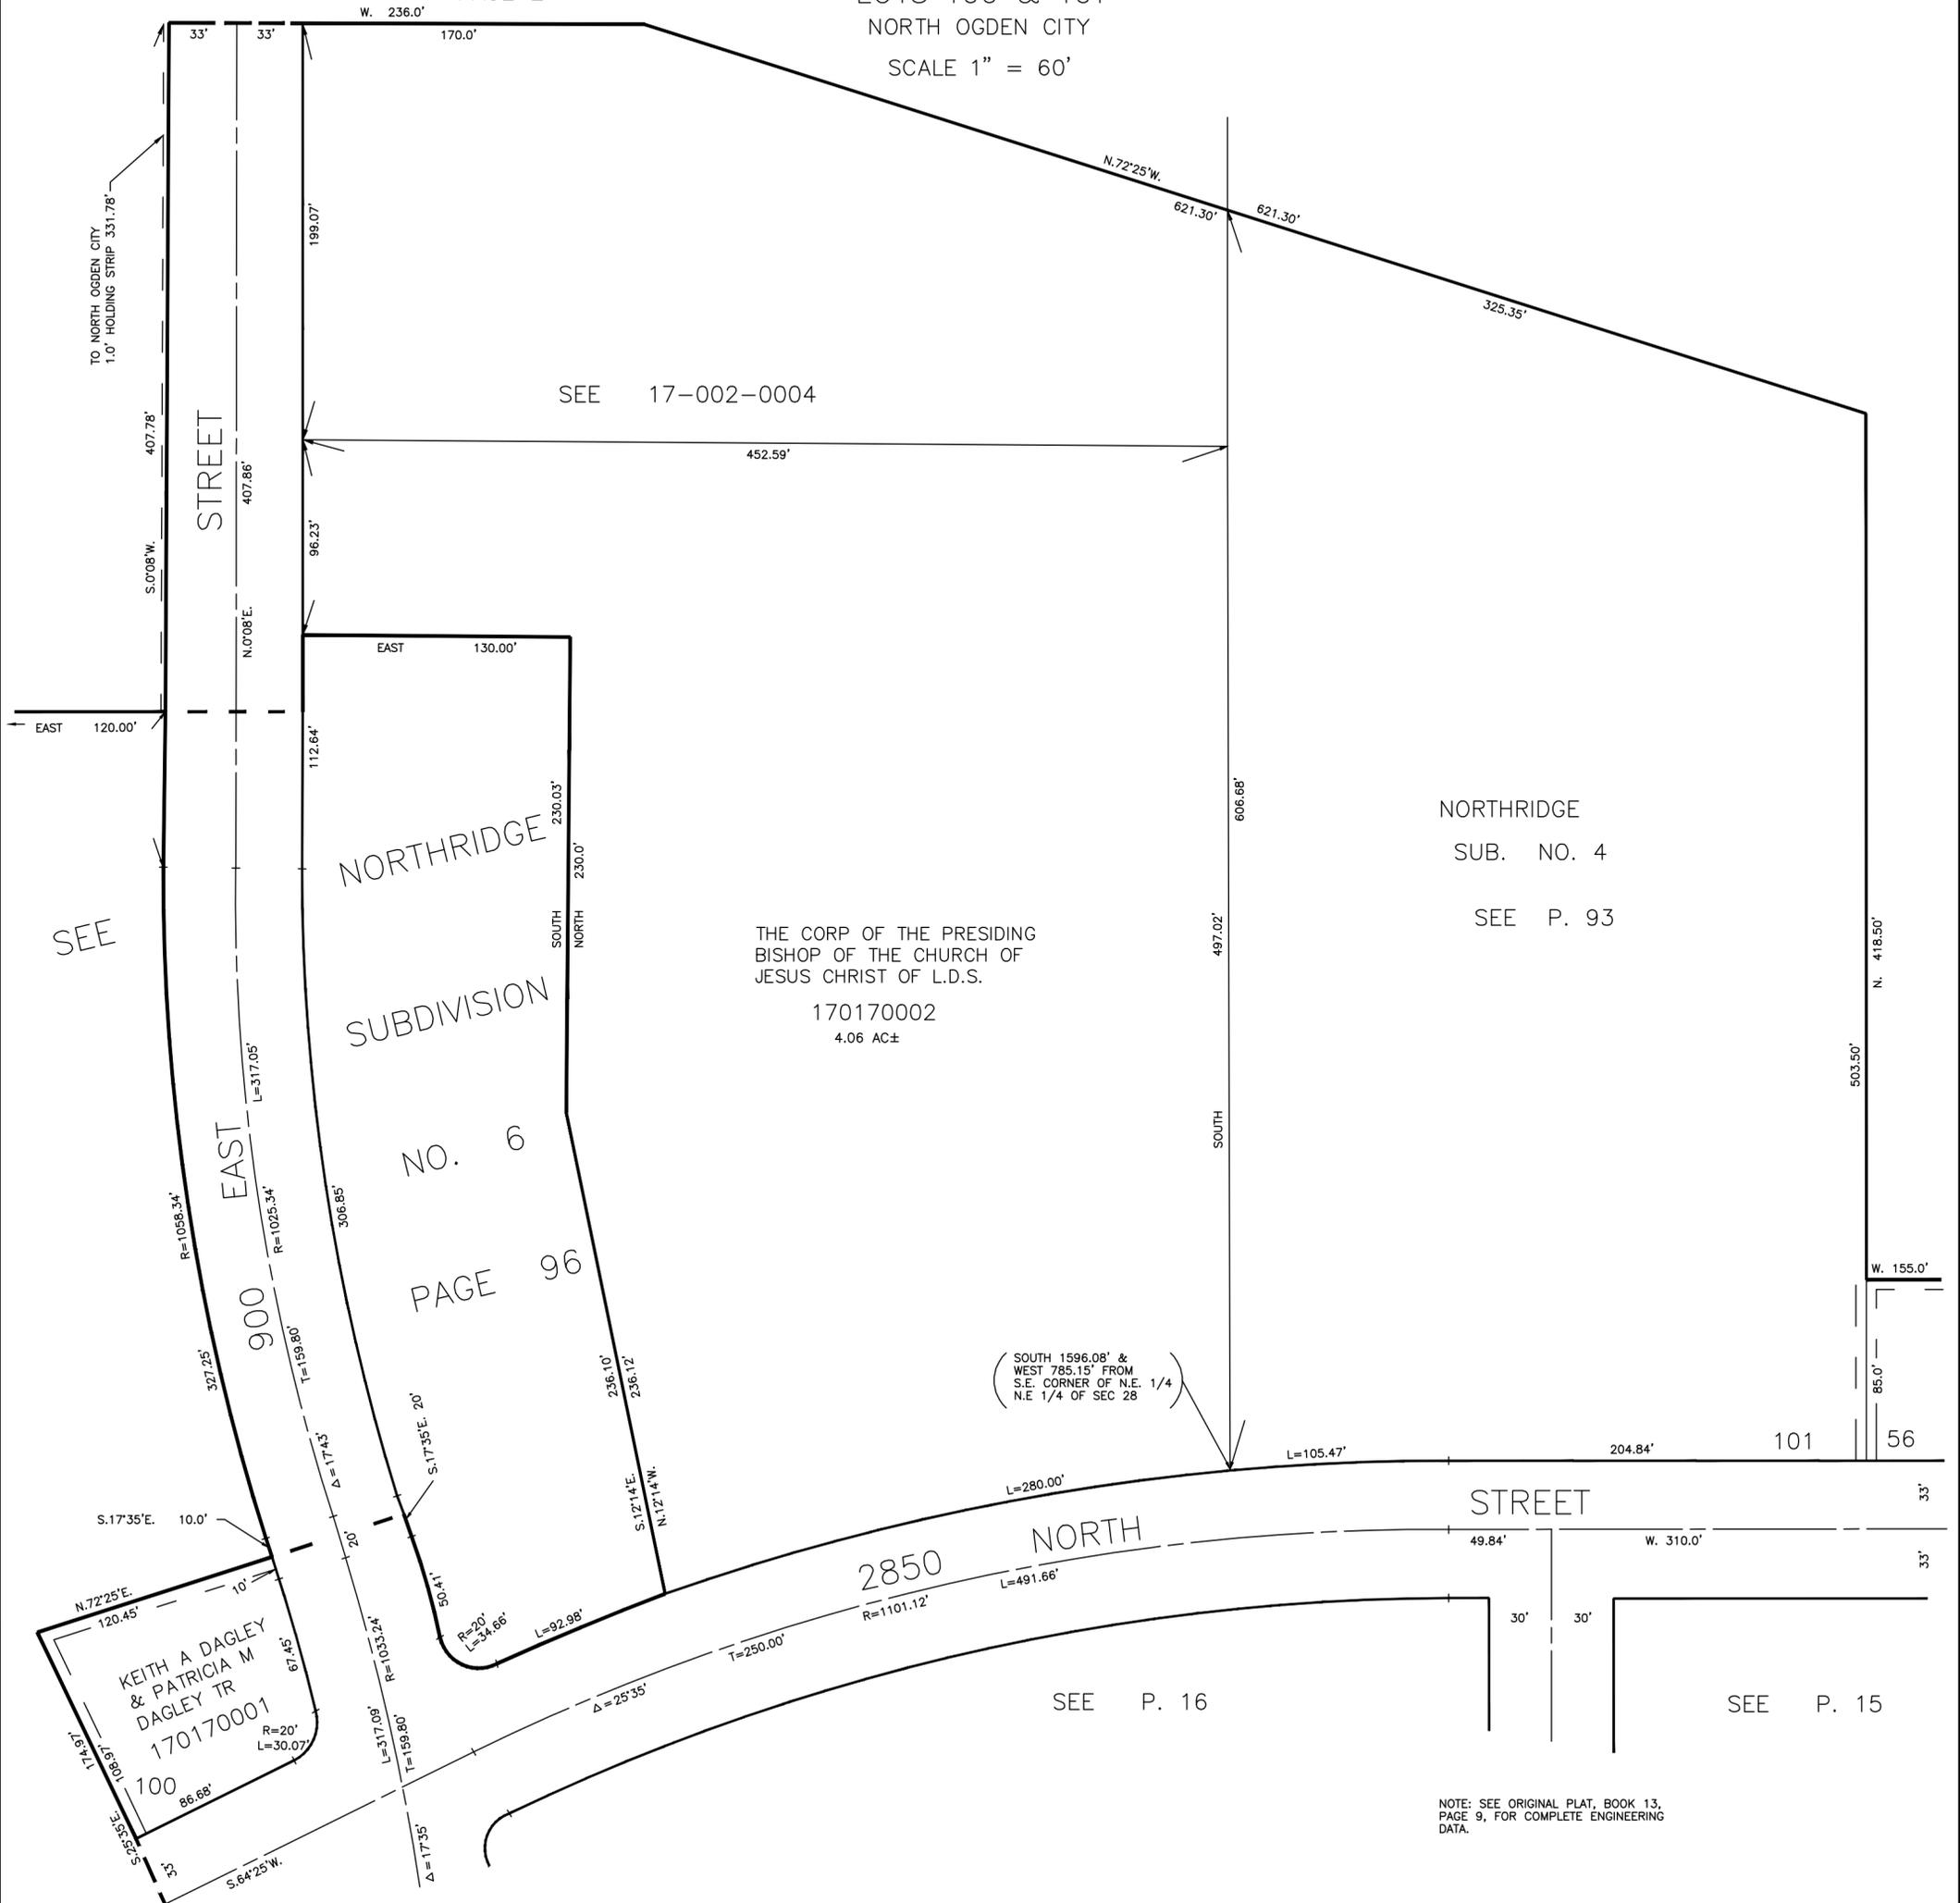

SEE 17-002-0004

NORTHRIDGE  
SUBDIVISION  
NO. 6  
PAGE 96

THE CORP OF THE PRESIDING  
BISHOP OF THE CHURCH OF  
JESUS CHRIST OF L.D.S.

170170002  
4.06 AC±

NORTHRIDGE  
SUB. NO. 4  
SEE P. 93

(SOUTH 1596.08' &  
WEST 785.15' FROM  
S.E. CORNER OF N.E. 1/4  
N.E. 1/4 OF SEC 28)

NOTE: SEE ORIGINAL PLAT, BOOK 13,  
PAGE 9, FOR COMPLETE ENGINEERING  
DATA.