


S.W. 1/4 OF S.E. 1/4
SECTION 28, T.7., R.1W., S.L.B. & M.

IN NORTH OGDEN CITY

TAXING UNIT: 10

SCALE 1" = 100'

SEE PAGE 11

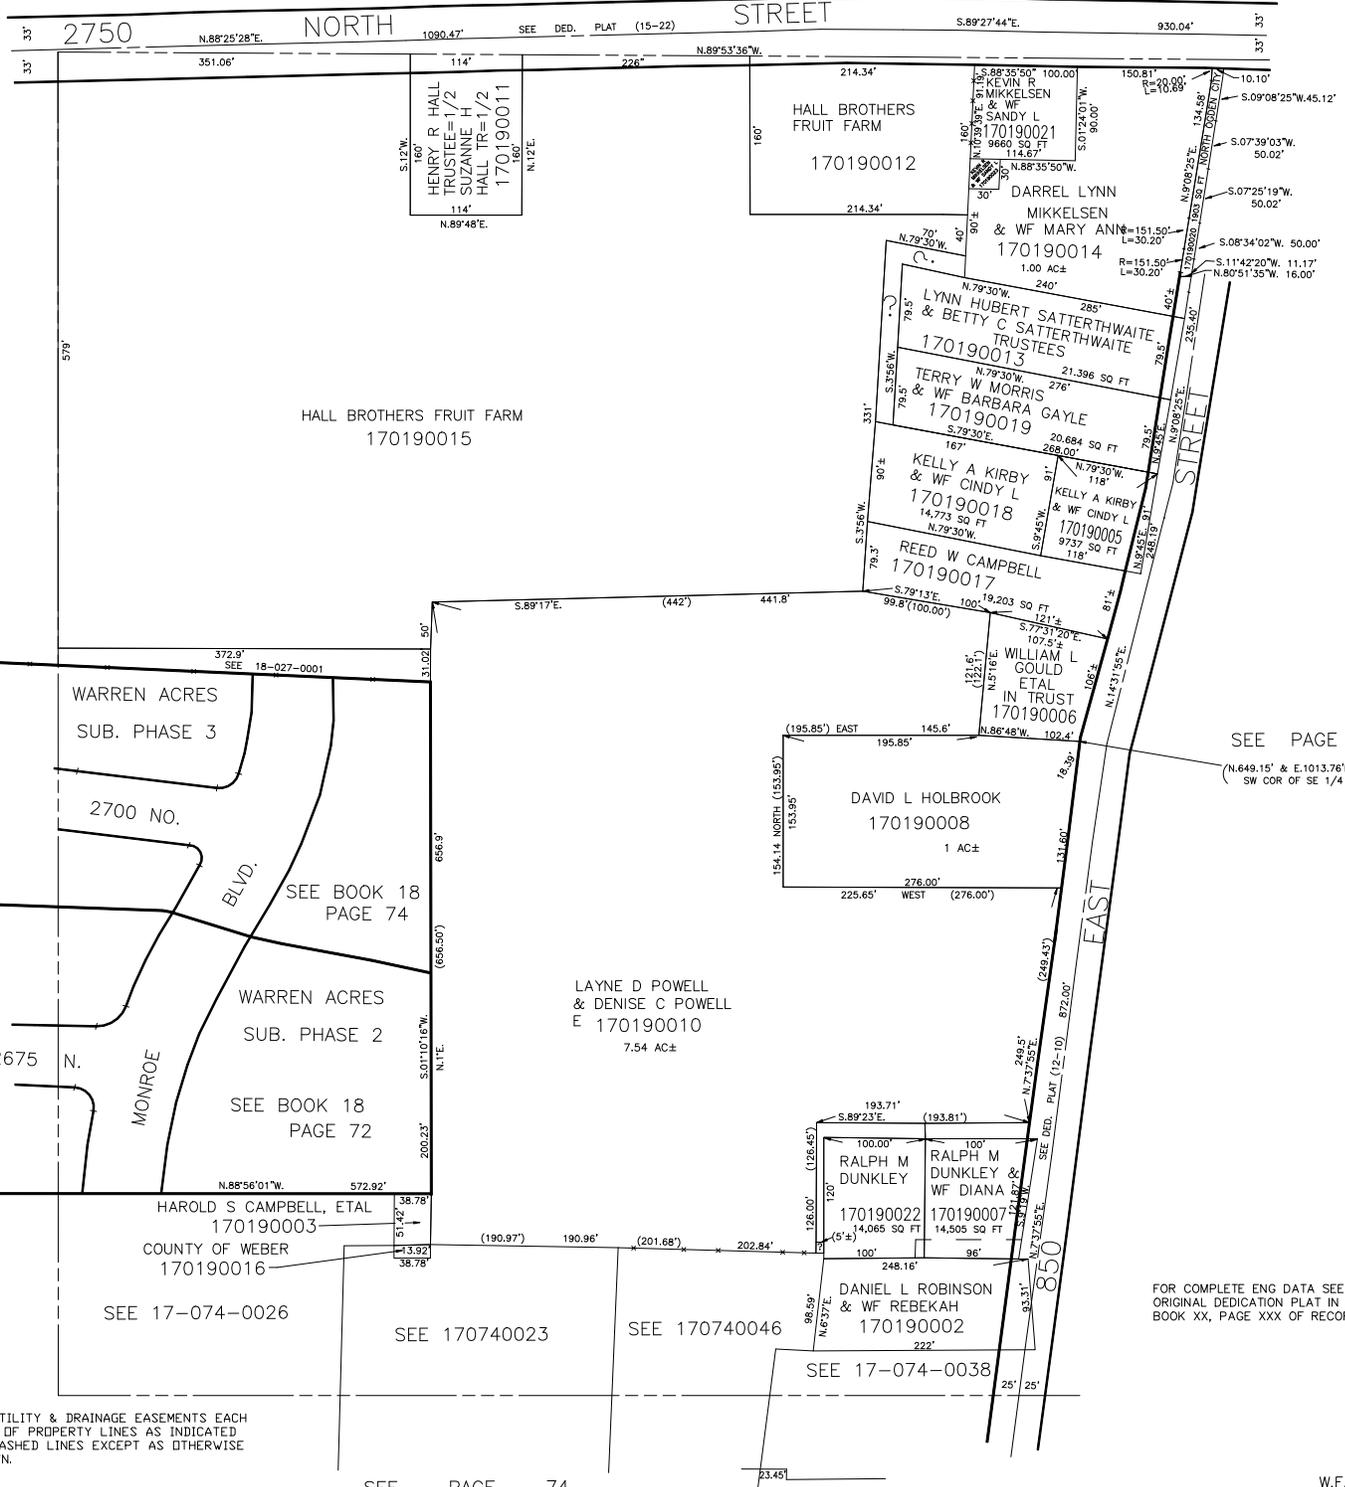

SEE BOOK
18
PAGES
13, 14

SEE PAGE 18
(N.649.15' & E.1013.76'FR)
SW COR OF SE 1/4

FOR COMPLETE ENG DATA SEE
ORIGINAL DEDICATION PLAT IN
BOOK XX, PAGE XXX OF RECORDS.

10' UTILITY & DRAINAGE EASEMENTS EACH
SIDE OF PROPERTY LINES AS INDICATED
BY DASHED LINES EXCEPT AS OTHERWISE
SHOWN.

SEE PAGE 74