

PART OF N.W. 1/4
SECTION 28, T.7N., R.1W., S.L.B. & M.

20-2

TAXING UNIT: 10

NORTH OGDEN CITY

PREFIX: 17-020

SCALE 1"=100'

SEE PAGE 20-1

Parcel No.
0001 TO 0011
0021 TO 0023
0028
0038
0039

LOMA LINDA

P. 27

31834'
N.86°52'W.
OGDEN

99.91'
N.68°44'W.
BRIGHAM

0011 NORTH OGDEN CITY CORP.

663.14'
0010 NORTH OGDEN CITY CORP.

30°17'W. 1401.84'


30°17'W. 190.95'

SEE STREET DEDICATION PLAT. 18-24

SEE PAGE 10

750

W.F. 1.9-76

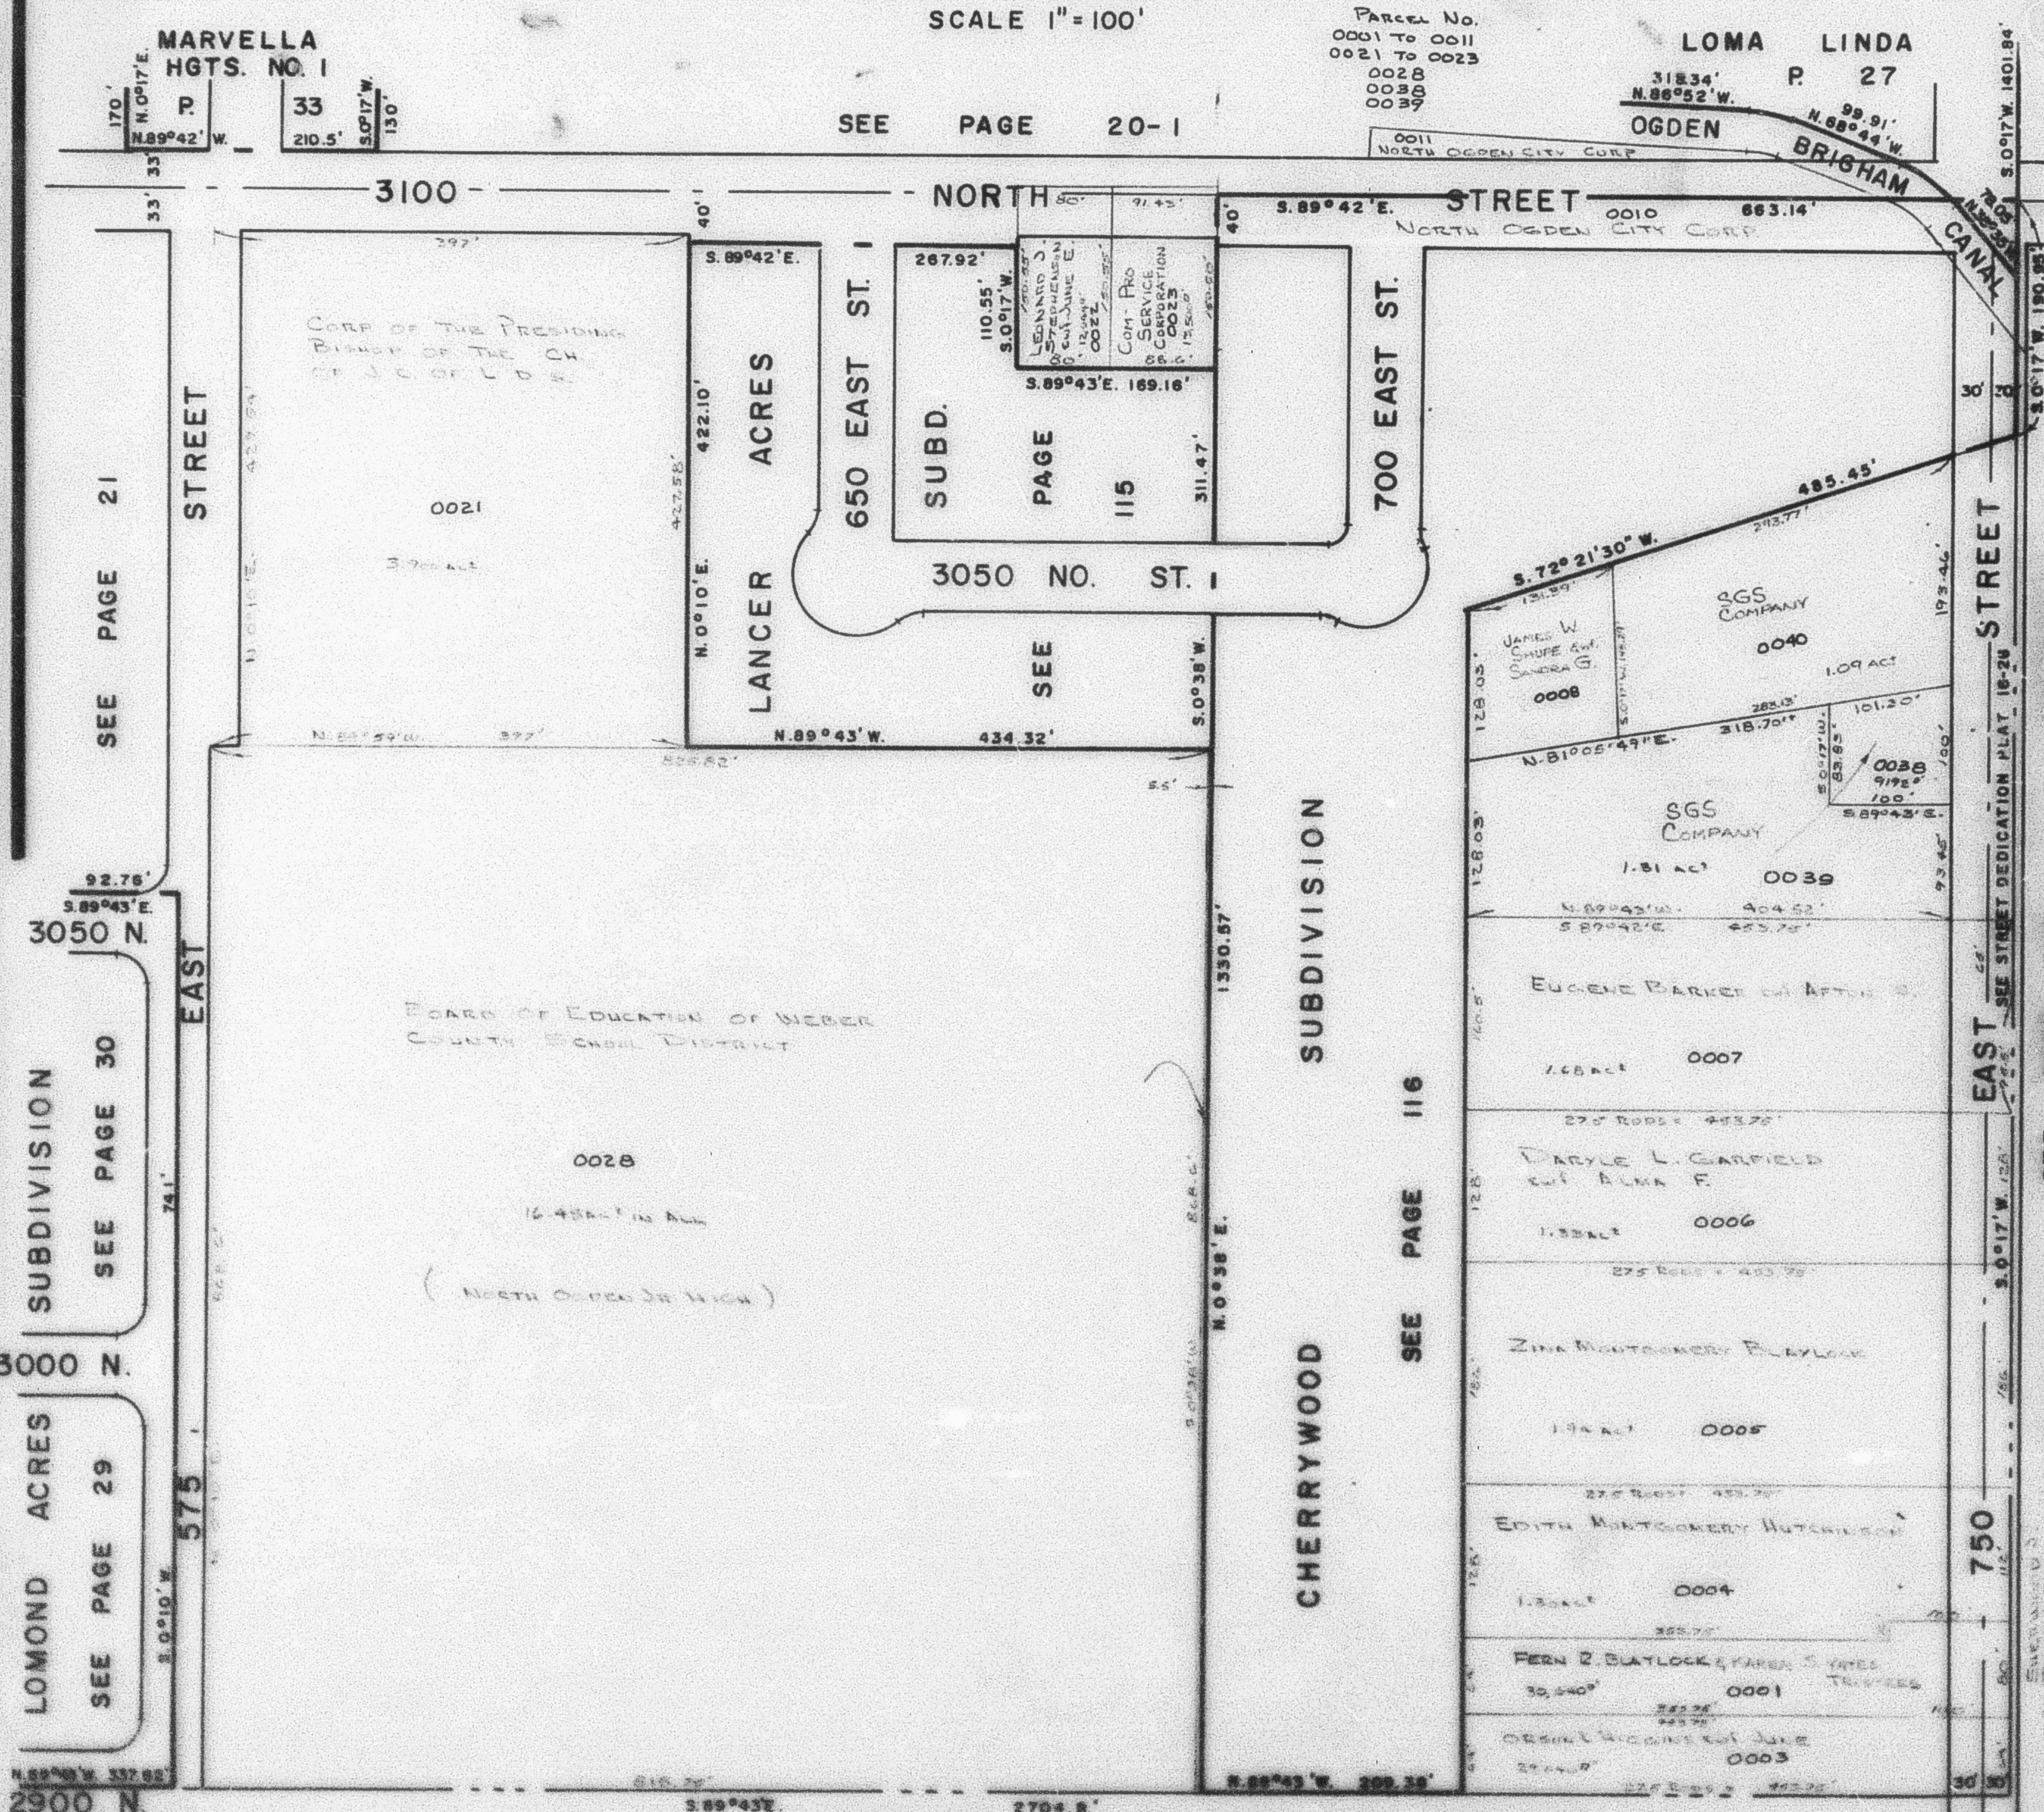

SEE BOOK 18, PAGE 51