

PART OF THE N.W. 1/4
SECTION 28, T.7N., R.1W., S.L.B.&M.

IN NORTH OGDEN CITY

SCALE 1" = 100'


TAXING UNIT: 10

PREFIX:17-020

SEE PAGE 20-1

MARVELLA
HCTS. NO.1

LOMA LINDA
P. 27

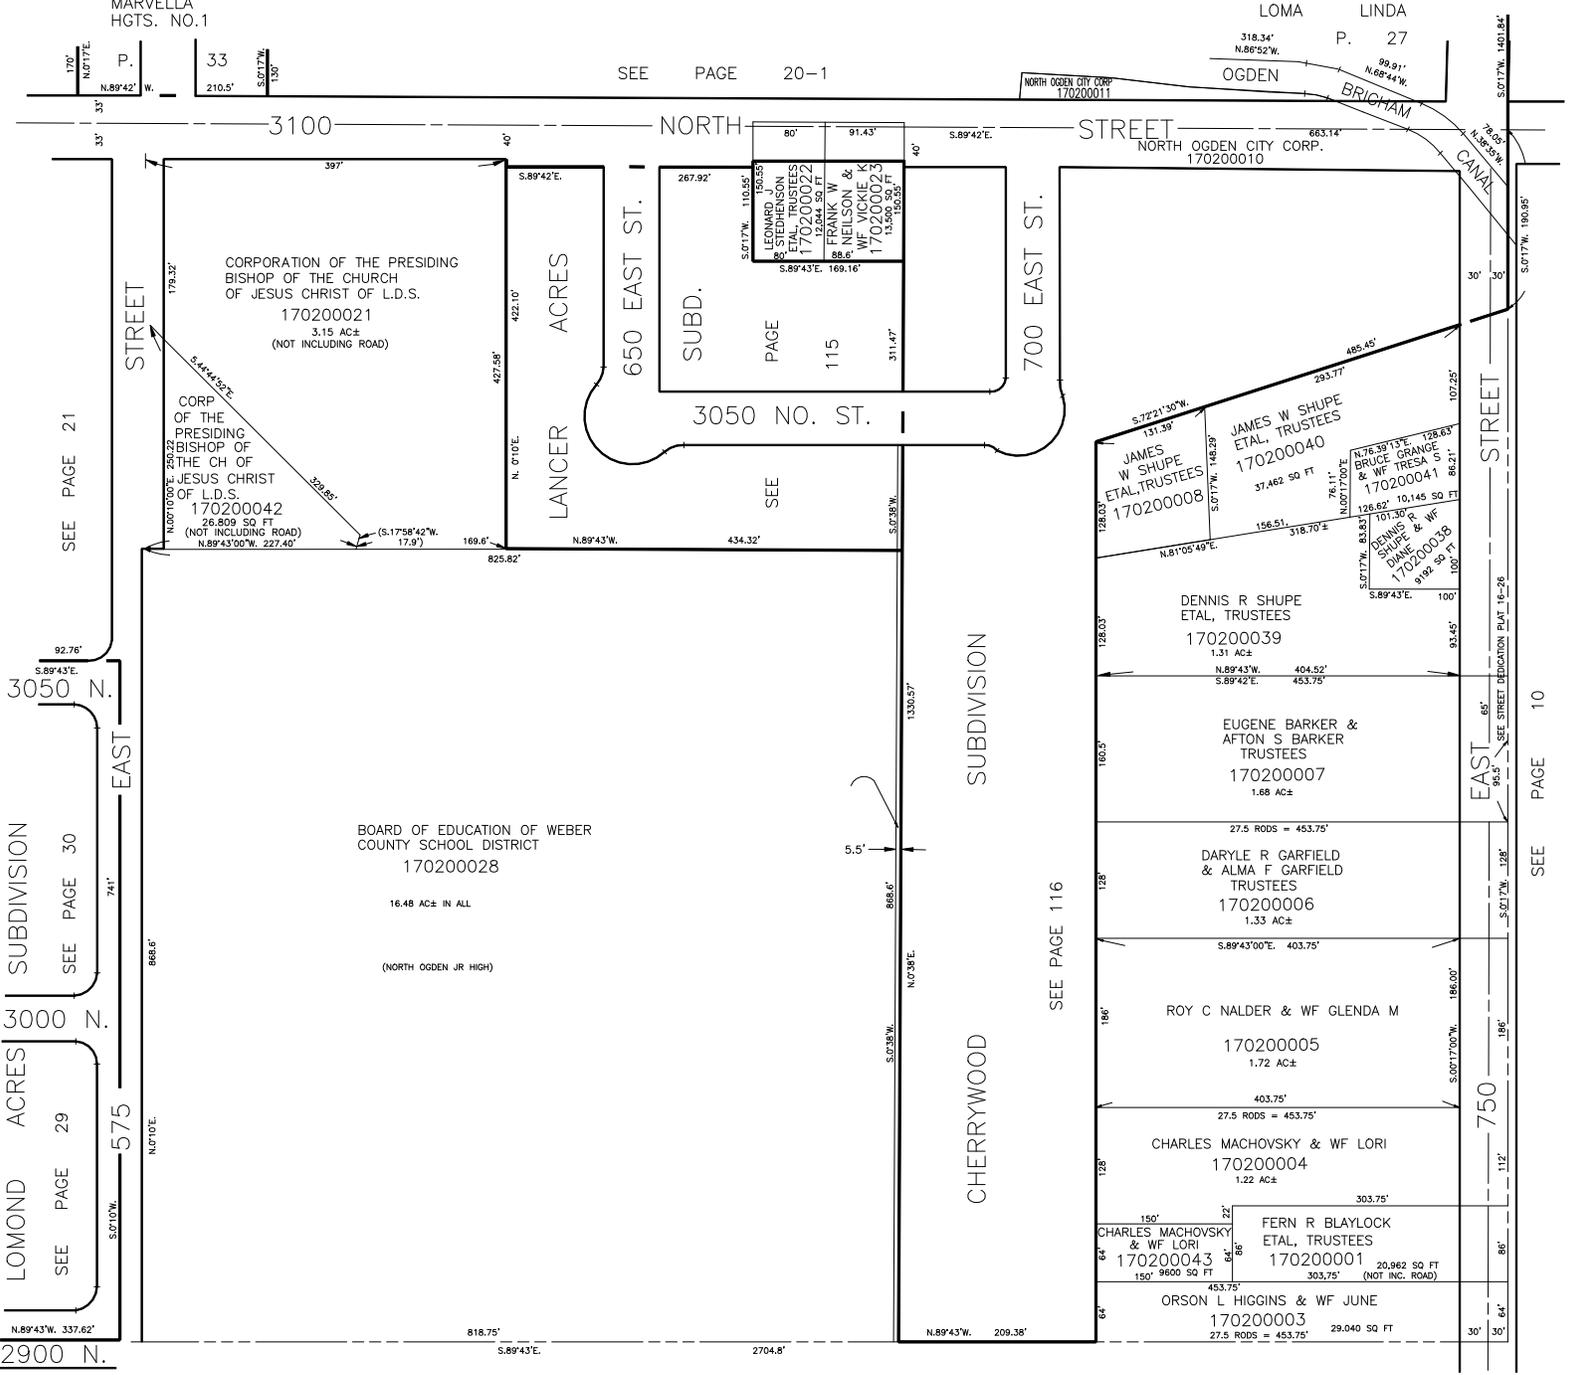

LOMOND ACRES
SEE PAGE 29

3000 N. EAST
741'

3050 N. EAST
741'

SEE PAGE 30

SEE PAGE 21

SEE PAGE 10

SEE STREET DEDICATION PLAT 16-26

SEE BOOK 18, PAGE 51

FOR COMPLETE ENG DATA SEE ORIGINAL DEDICATION PLAT IN BOOK 18, PAGE 51 OF RECORDS.

10' UTILITY & DRAINAGE EASEMENTS EACH SIDE OF PROPERTY LINES AS INDICATED BY DASHED LINES EXCEPT AS OTHERWISE SHOWN.