

PART OF THE N.W. 1/4
SECTION 28, T.7N., R.1W., S.L.B.&M.

IN NORTH OGDEN CITY
SCALE 1" = 120'

TAXING UNIT: 10


SEE PAGE 20-1

MARVELLA
HGTS. NO.1

LOMA LINDA

P. 33
N.89°42' W. 210.5'
S.0°13' W. 130'

P. 27
318.34' N.86°52' W.
99.91' N.68°44' W.

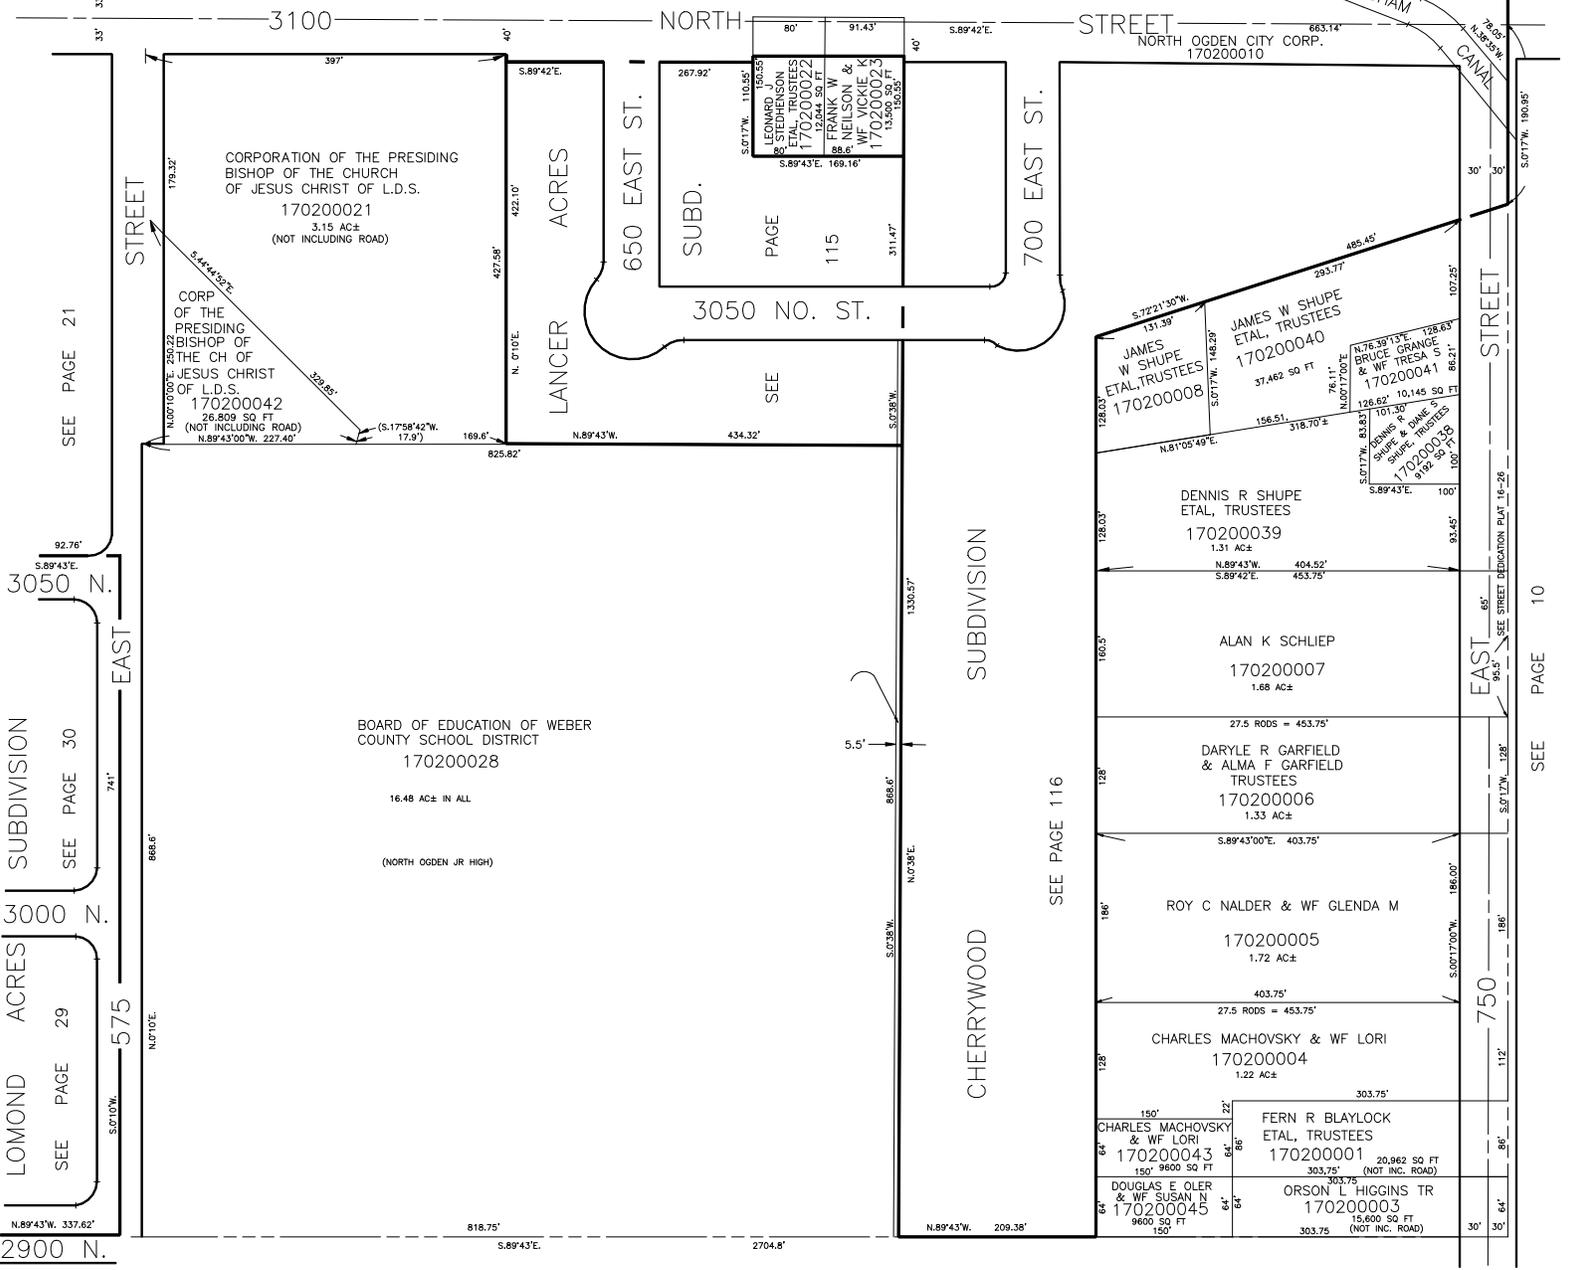

SEE PAGE 21

SEE PAGE 30

SEE PAGE 29

SEE BOOK 18, PAGE 51

SEE PAGE 10

10' UTILITY & DRAINAGE EASEMENTS EACH
SIDE OF PROPERTY LINES AS INDICATED
BY DASHED LINES EXCEPT AS OTHERWISE
SHOWN.

FOR COMPLETE ENG DATA SEE
ORIGINAL DEDICATION PLAT IN
BOOK 18, PAGE 51 OF RECORDS.