

PART OF N.W. 1/4 OF SECTION 28, T.7N R.1W., S.L.B. & M.

IN NORTH OGDEN CITY


TAXING UNIT: 10

SCALE 1" = 50'

CENTRAL WEBER SEWER IMPROVEMENT DISTRICT
BEN LOMOND CEMETERY MAINTENANCE DISTRICT

SEE PAGE 20

3100 NORTH STREET

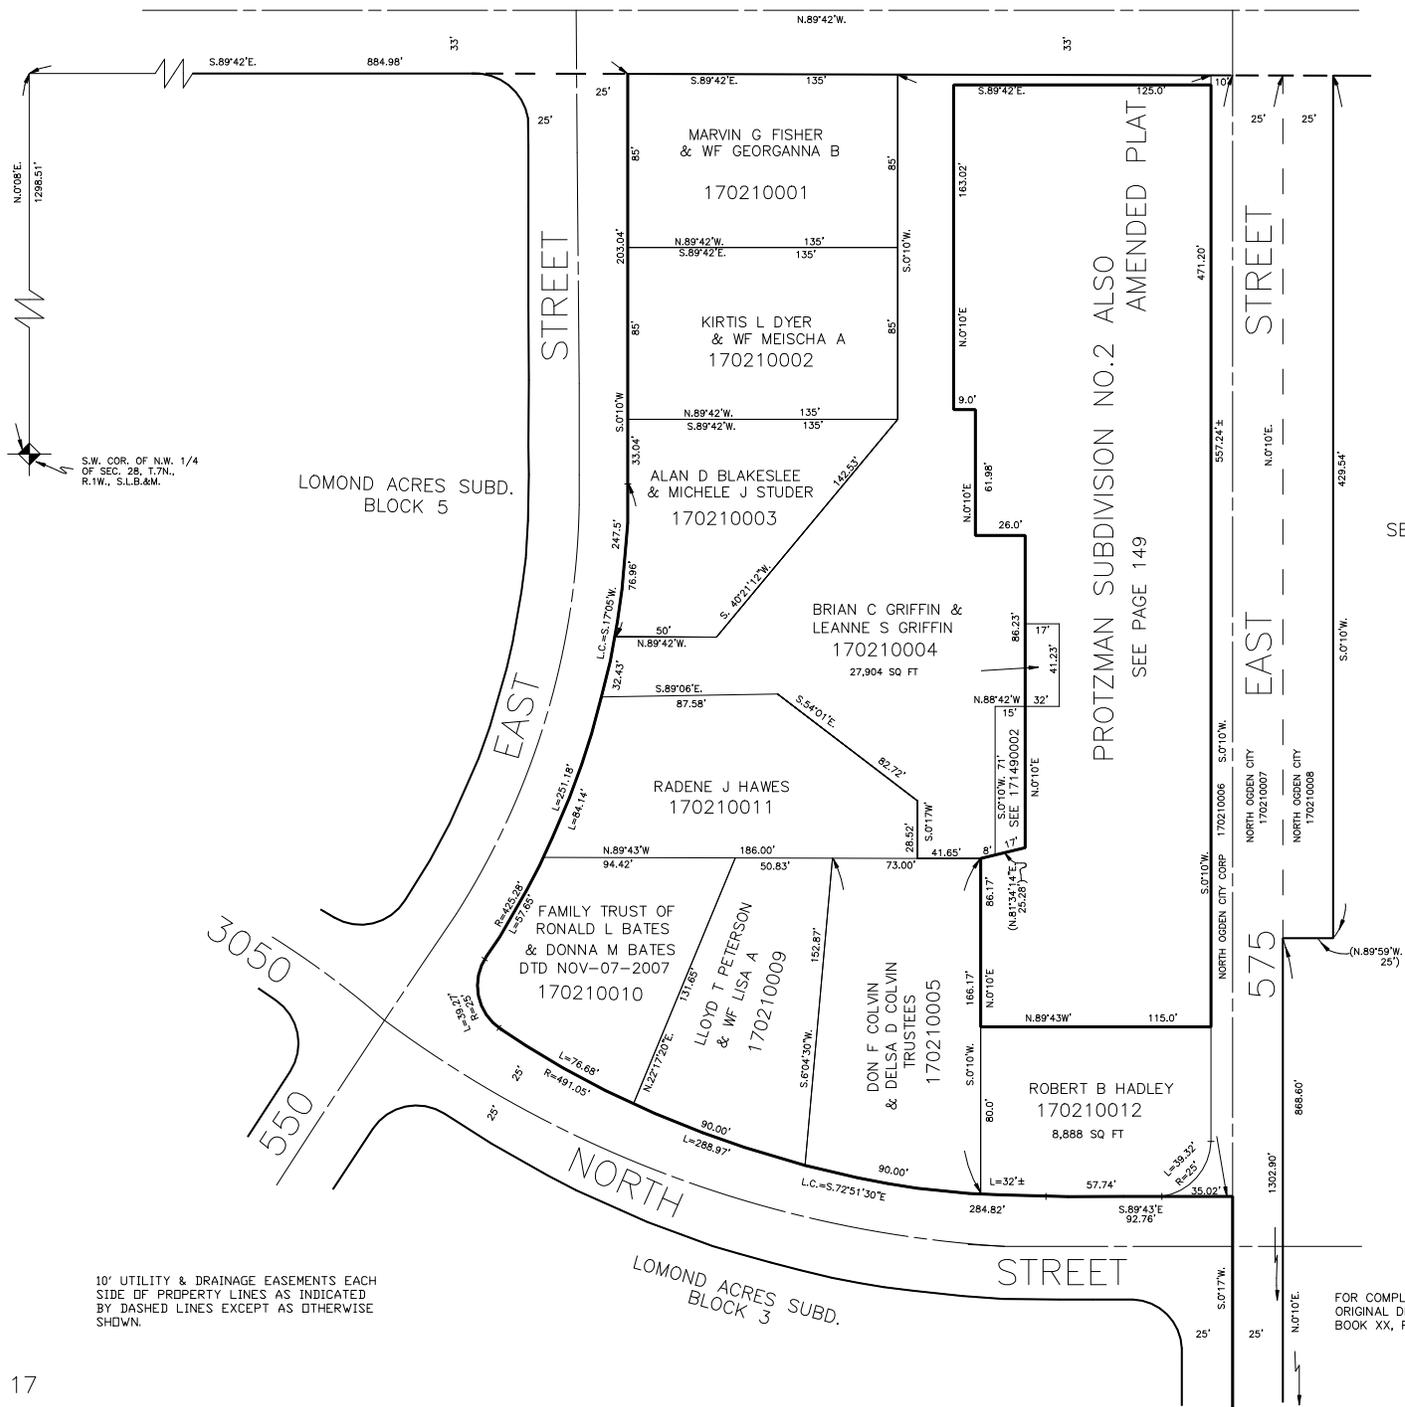

LOMOND ACRES SUBD. BLOCK 5

PROTZMAN SUBDIVISION NO.2 ALSO AMENDED PLAT
SEE PAGE 149

SEE PAGE 20

3050
550

NORTH STREET

575 EAST STREET

10' UTILITY & DRAINAGE EASEMENTS EACH SIDE OF PROPERTY LINES AS INDICATED BY DASHED LINES EXCEPT AS OTHERWISE SHOWN.

FOR COMPLETE ENG DATA SEE ORIGINAL DEDICATION PLAT IN BOOK XX, PAGE XXX OF RECORDS.