

PART OF THE N.W. 1/4, OF SEC. 28, T.7N., R.1W., S.L.B. & M.


BEN LOMOND PARK SUBDIVISION

BLOCK 1

LOTS 1-7 & 23-30

IN NORTH OGDEN CITY SCALE 1" = 50'

TAXING UNIT: 10

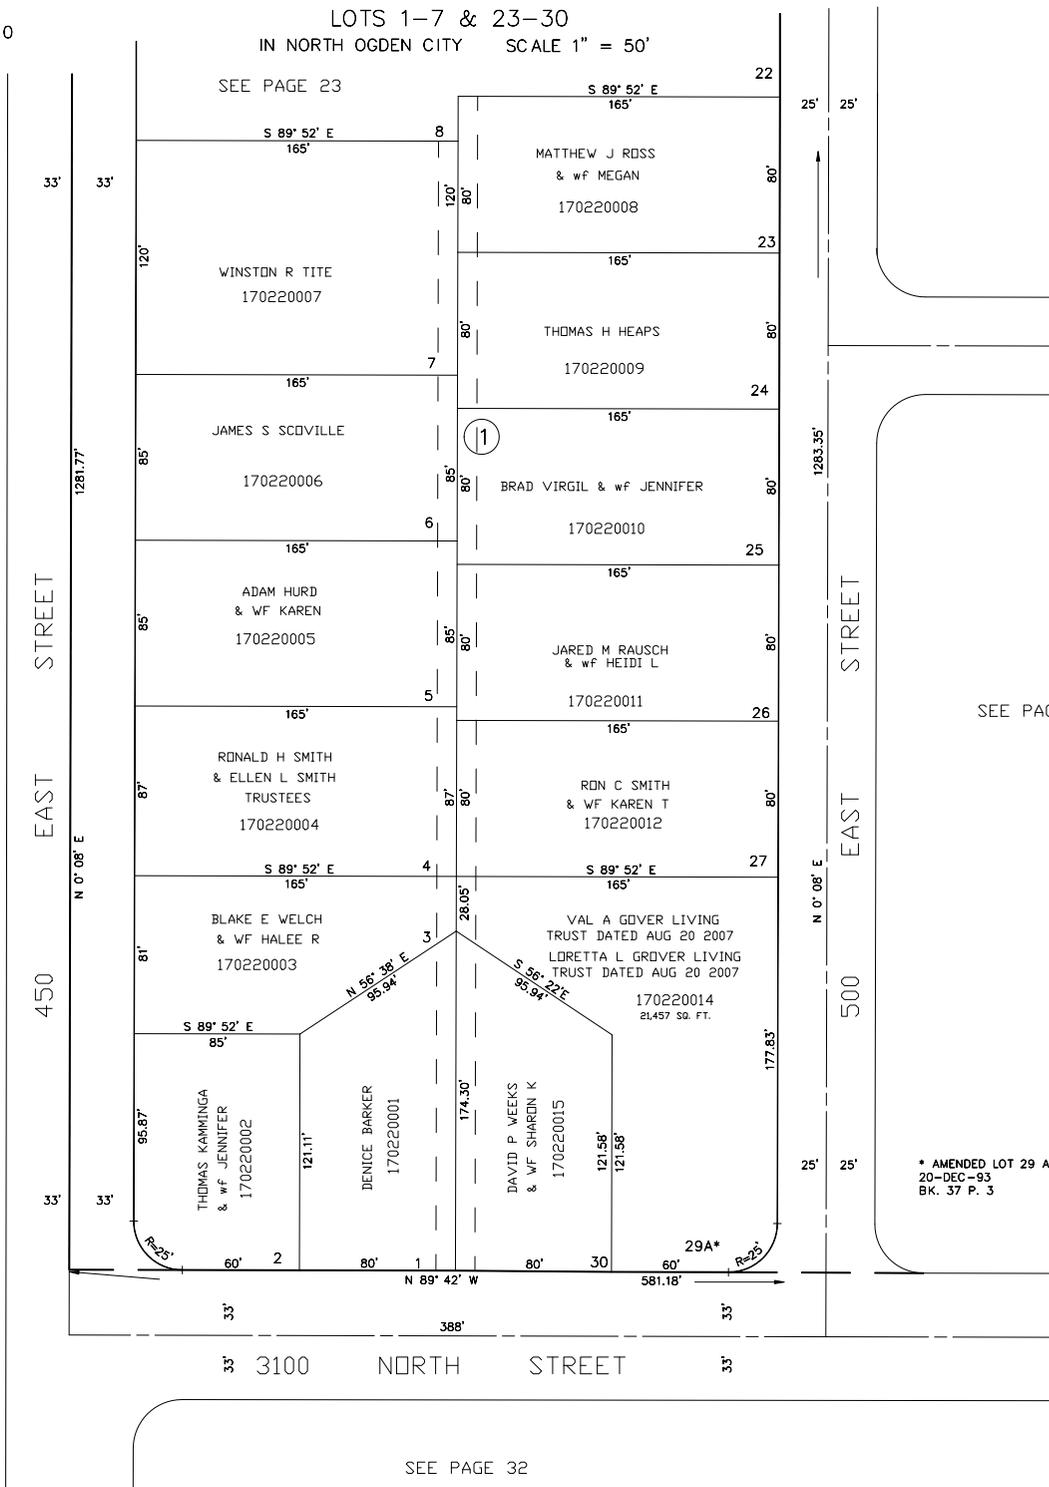

SEE PAGE 38

SEE PAGE 24

FOR COMPLETE ENG DATA SEE ORIGINAL DEDICATION PLAT IN BOOK 10, PAGE 7 OF RECORDS.

5' UTILITY & DRAINAGE EASEMENTS EACH SIDE OF PROPERTY LINES AS INDICATED BY DASHED LINES EXCEPT AS OTHERWISE SHOWN.

* AMENDED LOT 29 A 20-DEC-93 BK. 37 P. 3

SEE PAGE 32