


# BEN LOMOND PARK SUBDIVISION

BLOCK 1 LOTS 8-22  
IN NORTH OGDEN CITY SCALE 1" = 50'

SEE BK. 16 P. 37-3

TAXING UNIT: 10

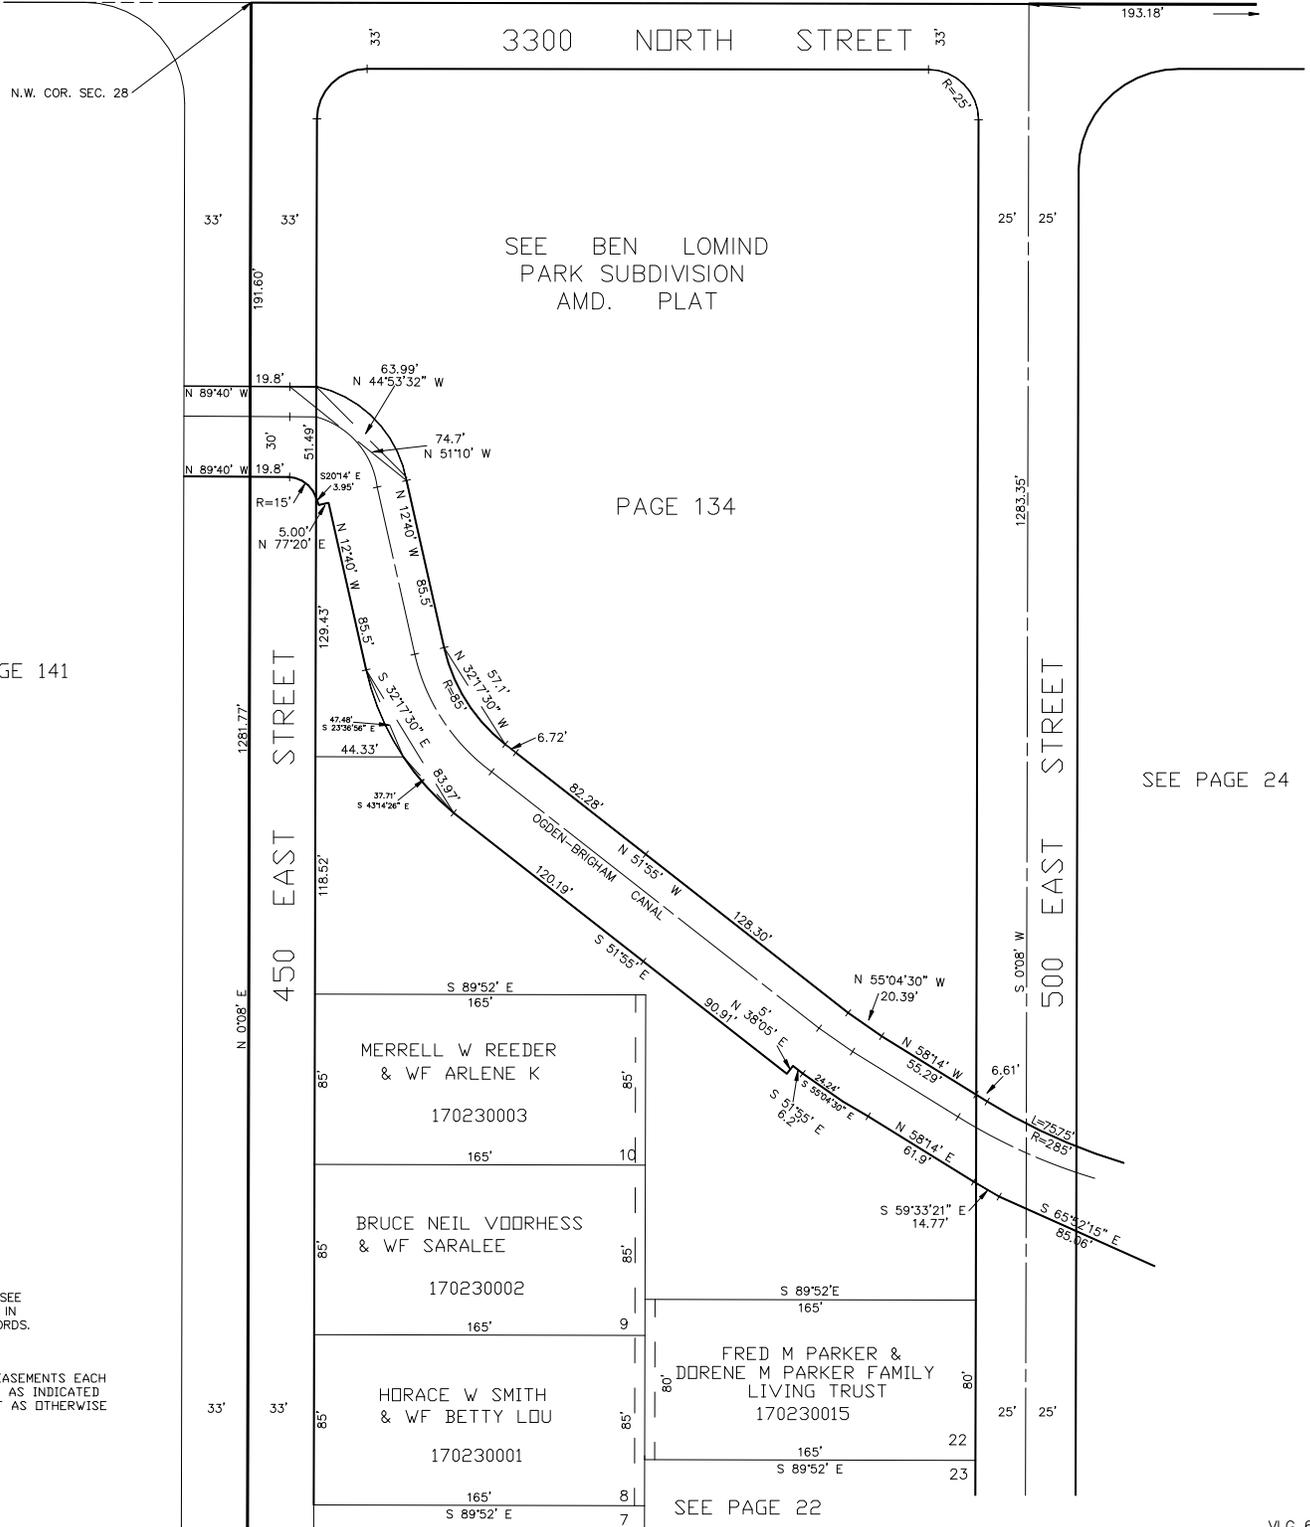

SEE BEN LOMOND  
PARK SUBDIVISION  
AMD. PLAT

PAGE 134

SEE PAGE 141

SEE PAGE 24

FOR COMPLETE ENG DATA SEE  
ORIGINAL DEDICATION PLAT IN  
BOOK 10, PAGE 7 OF RECORDS.

5' UTILITY & DRAINAGE EASEMENTS EACH  
SIDE OF PROPERTY LINES AS INDICATED  
BY DASHED LINES EXCEPT AS OTHERWISE  
SHOWN.

SEE PAGE 22