

PART OF N.W. 1/4 OF SEC. 28, T.2N., R.1W., S.L.B. & M.
BEN LOMOND PARK SUBDIVISION

BLOCKS 2 & 3
 IN NORTH OGDEN CITY


TAXING UNIT 10

SCALE 1"=50'

PREFIX 17-024

EXCEPT WHERE OTHERWISE
 SHOWN ALL LOTS OWNED BY
 VICTOR B. ROYLANCE & L
 RICHARD G. ROYLANCE & L

SEE BELOW AT RIGHT

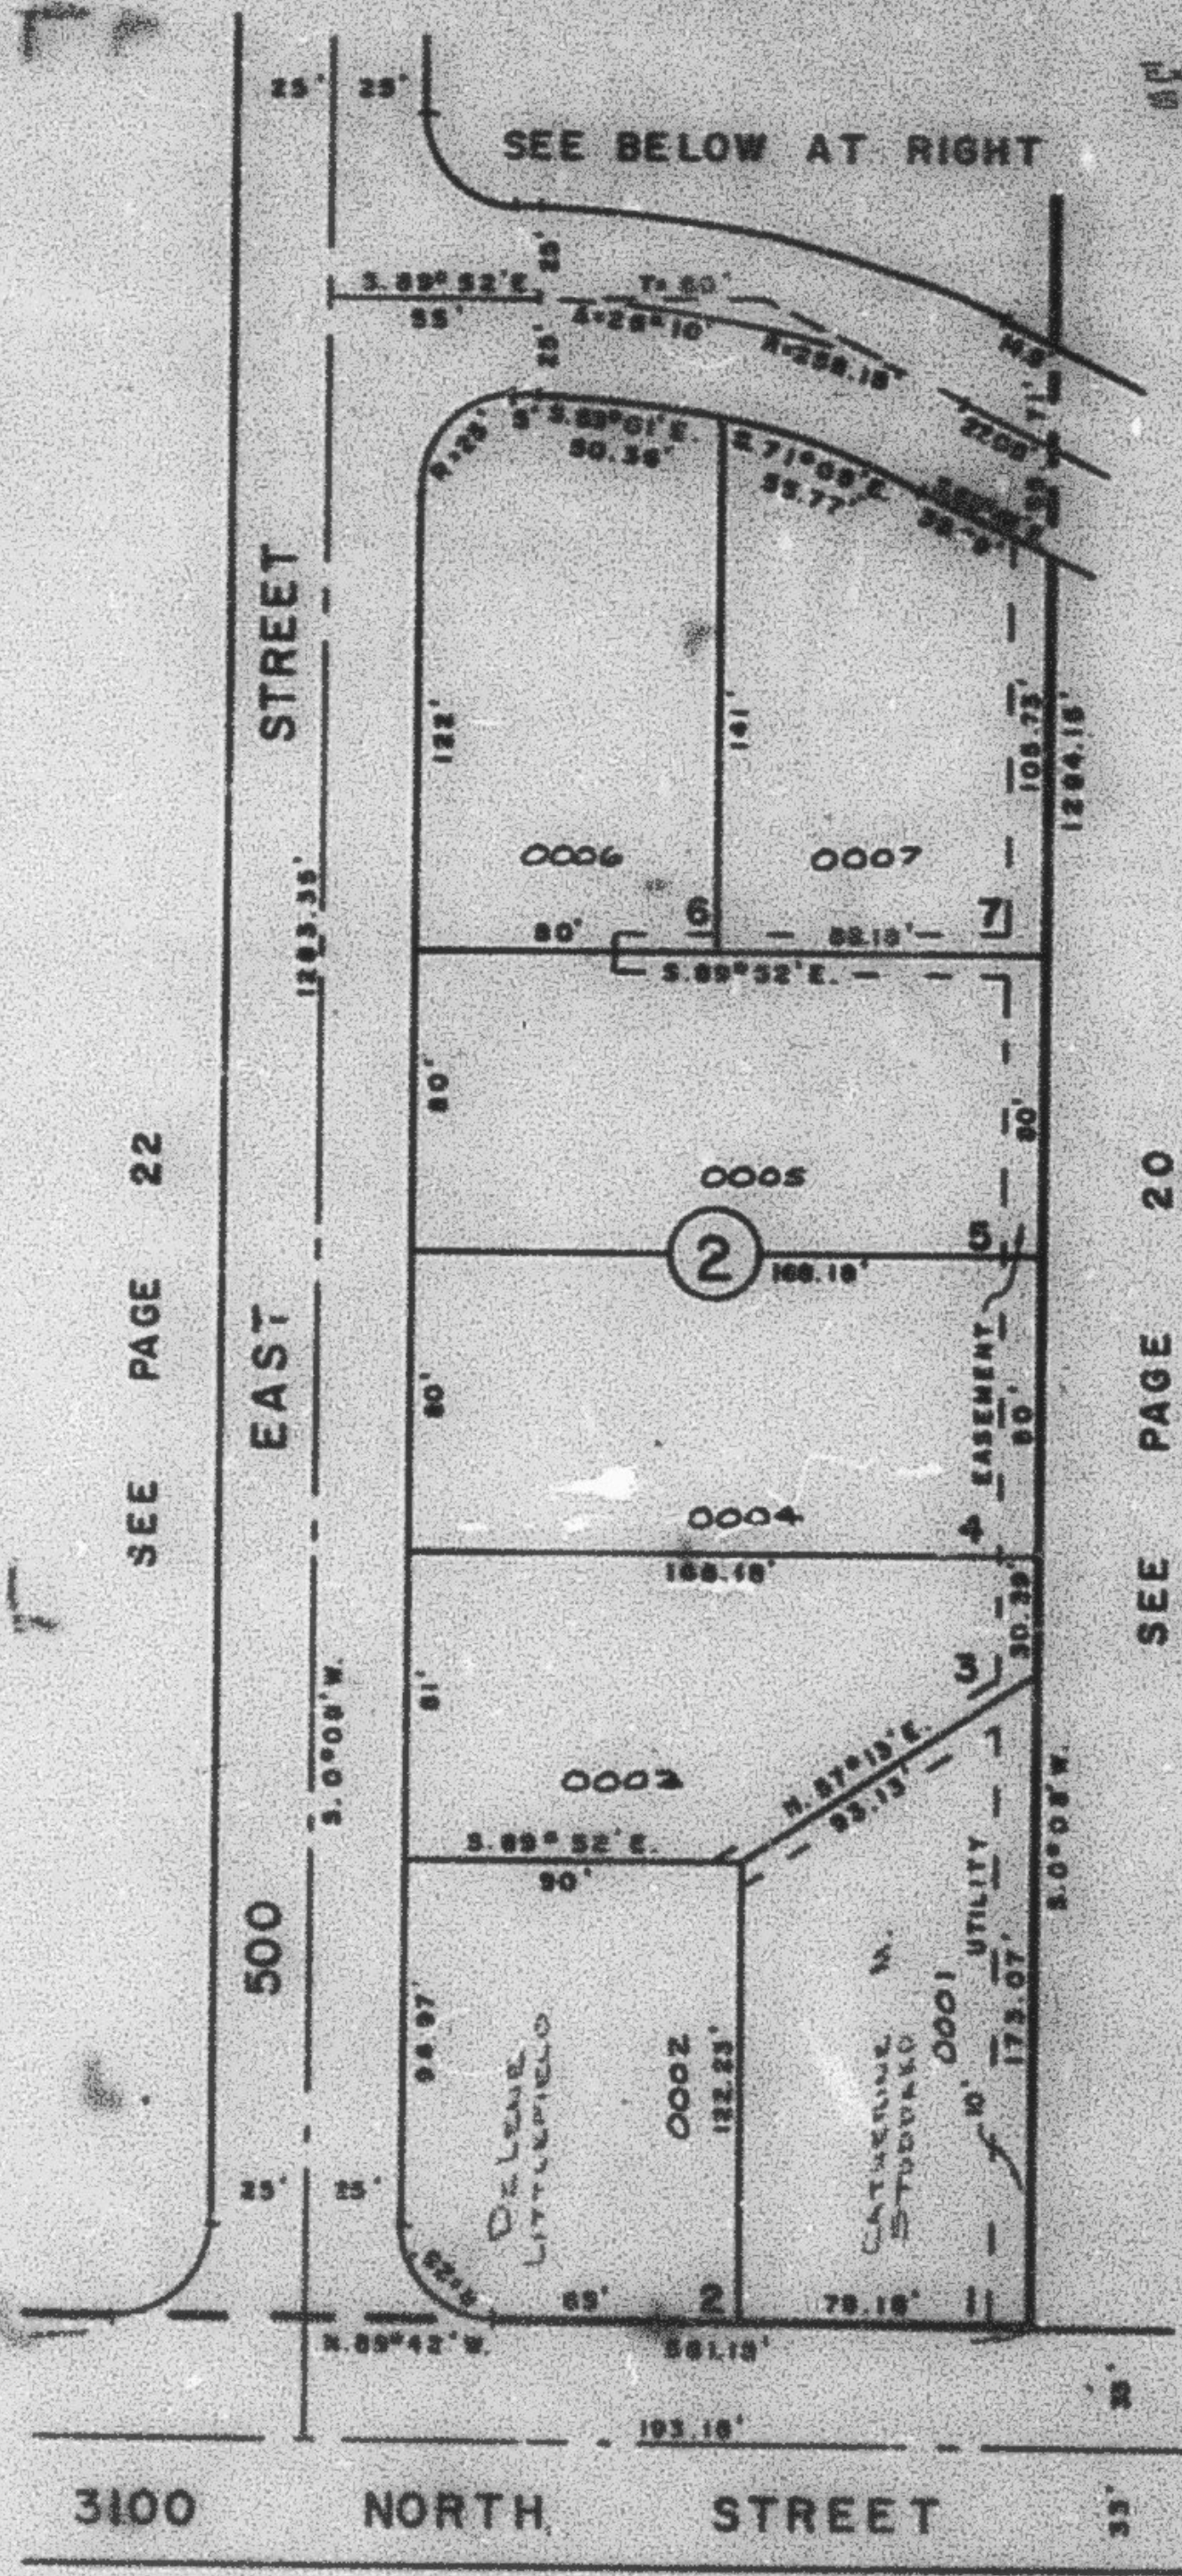

SEE PAGE 22

SEE PAGE 20

SEE BOOK 12, PAGE 37-3


3300 NO. ST.

SEE BEN LOMOND
 PARK
 SUBDIVISION AND
 PLAT

PAGE 134

SEE PAGE 23

SEE PAGE 20

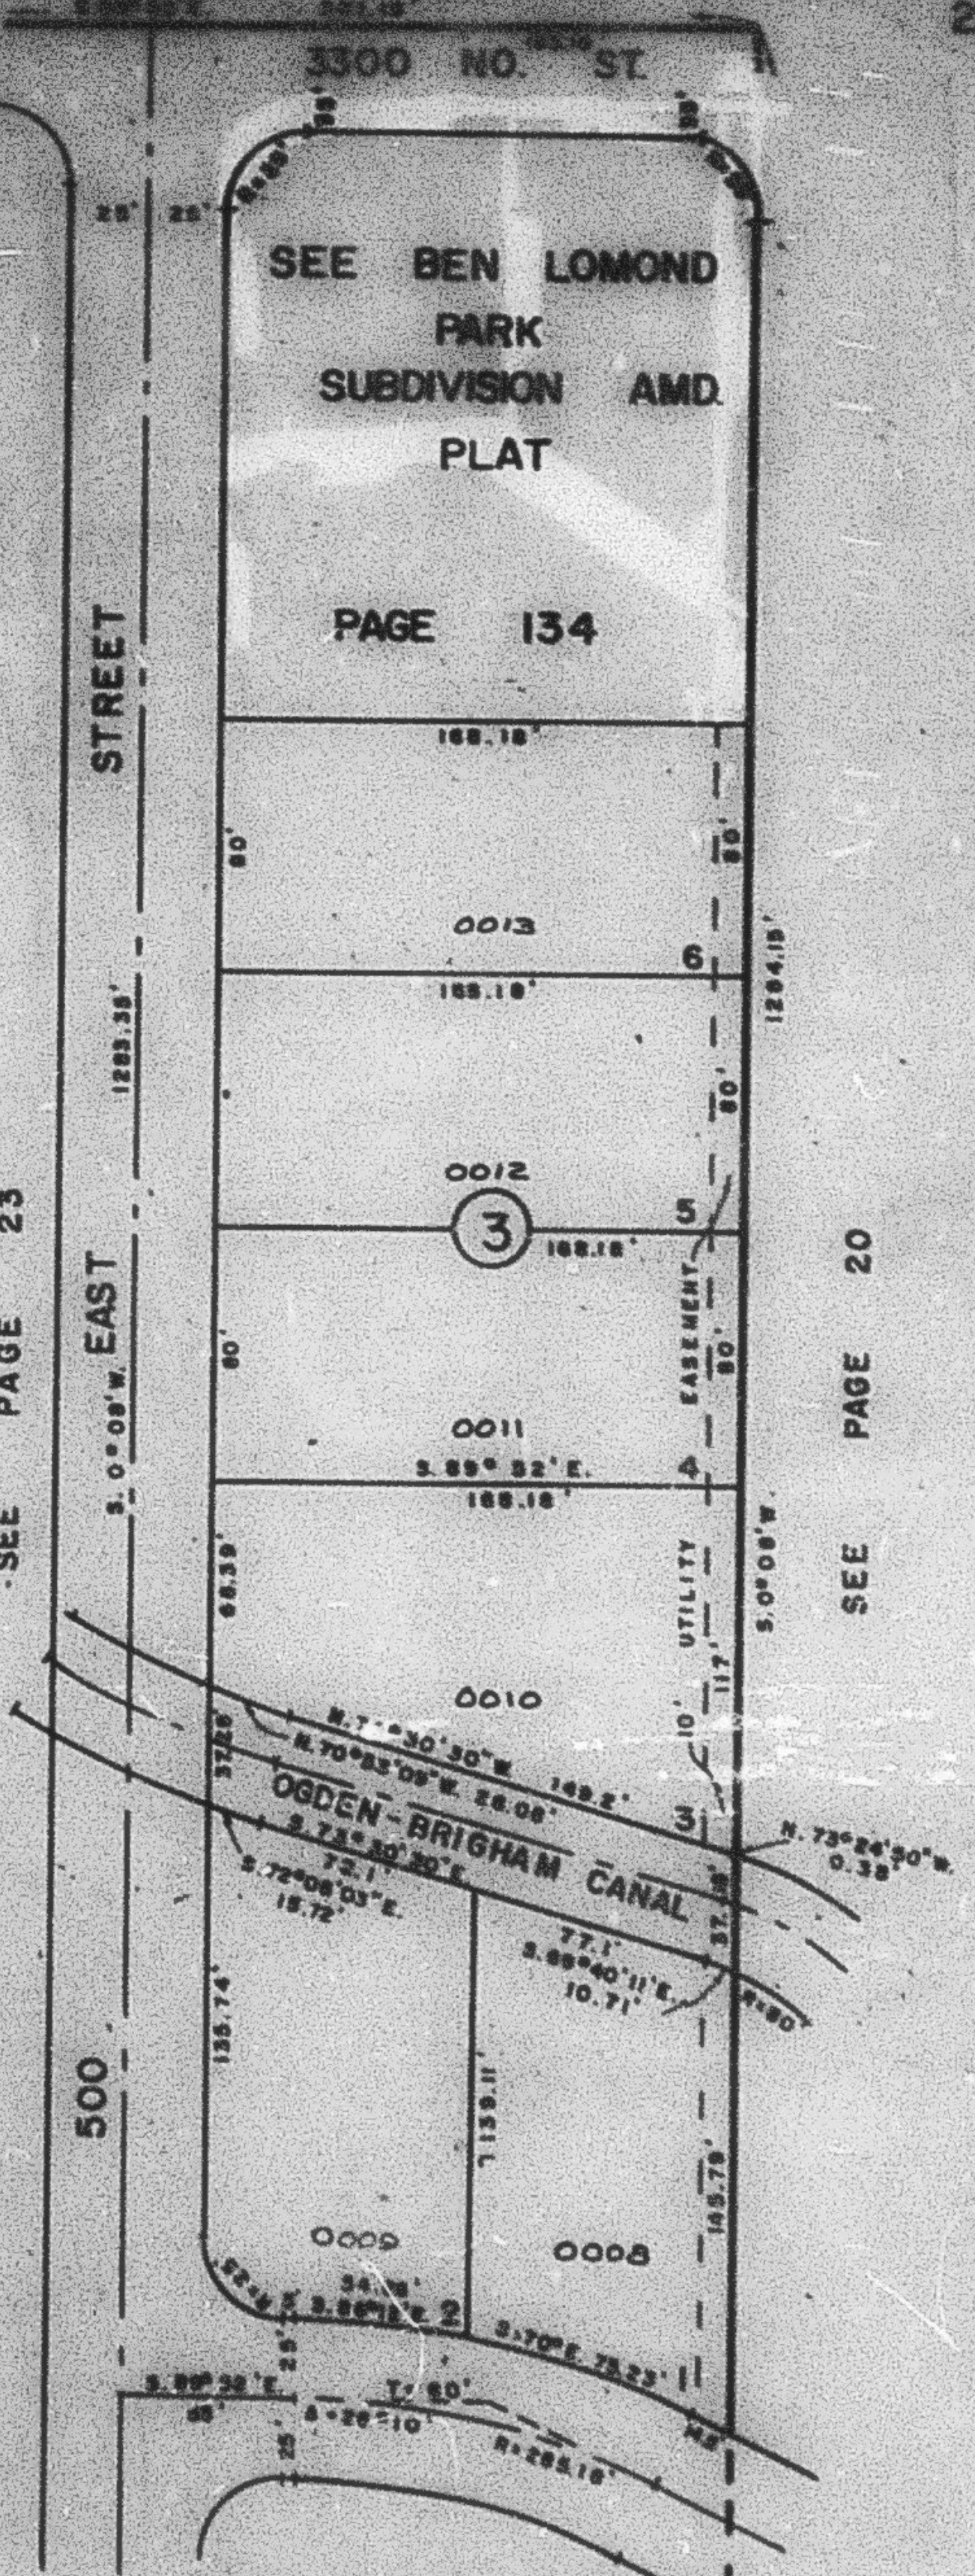

SEE ABOVE AT LEFT