

PART OF N.W. 1/4 OF SEC 28, T.7N., R.1W., S.L.B. & M.

BEN LOMOND PARK SUBDIVISION

BLOCKS 2 & 3

IN NORTH OGDEN CITY

TAXING UNIT 10

SCALE 1"=50'

PREFIX: 17-024


SEE BOOK 18, PAGE 37-3

24

3300 NO. ST.

SEE BEN LOMOND
PARK
SUBDIVISION AND
PLAT

PAGE 134

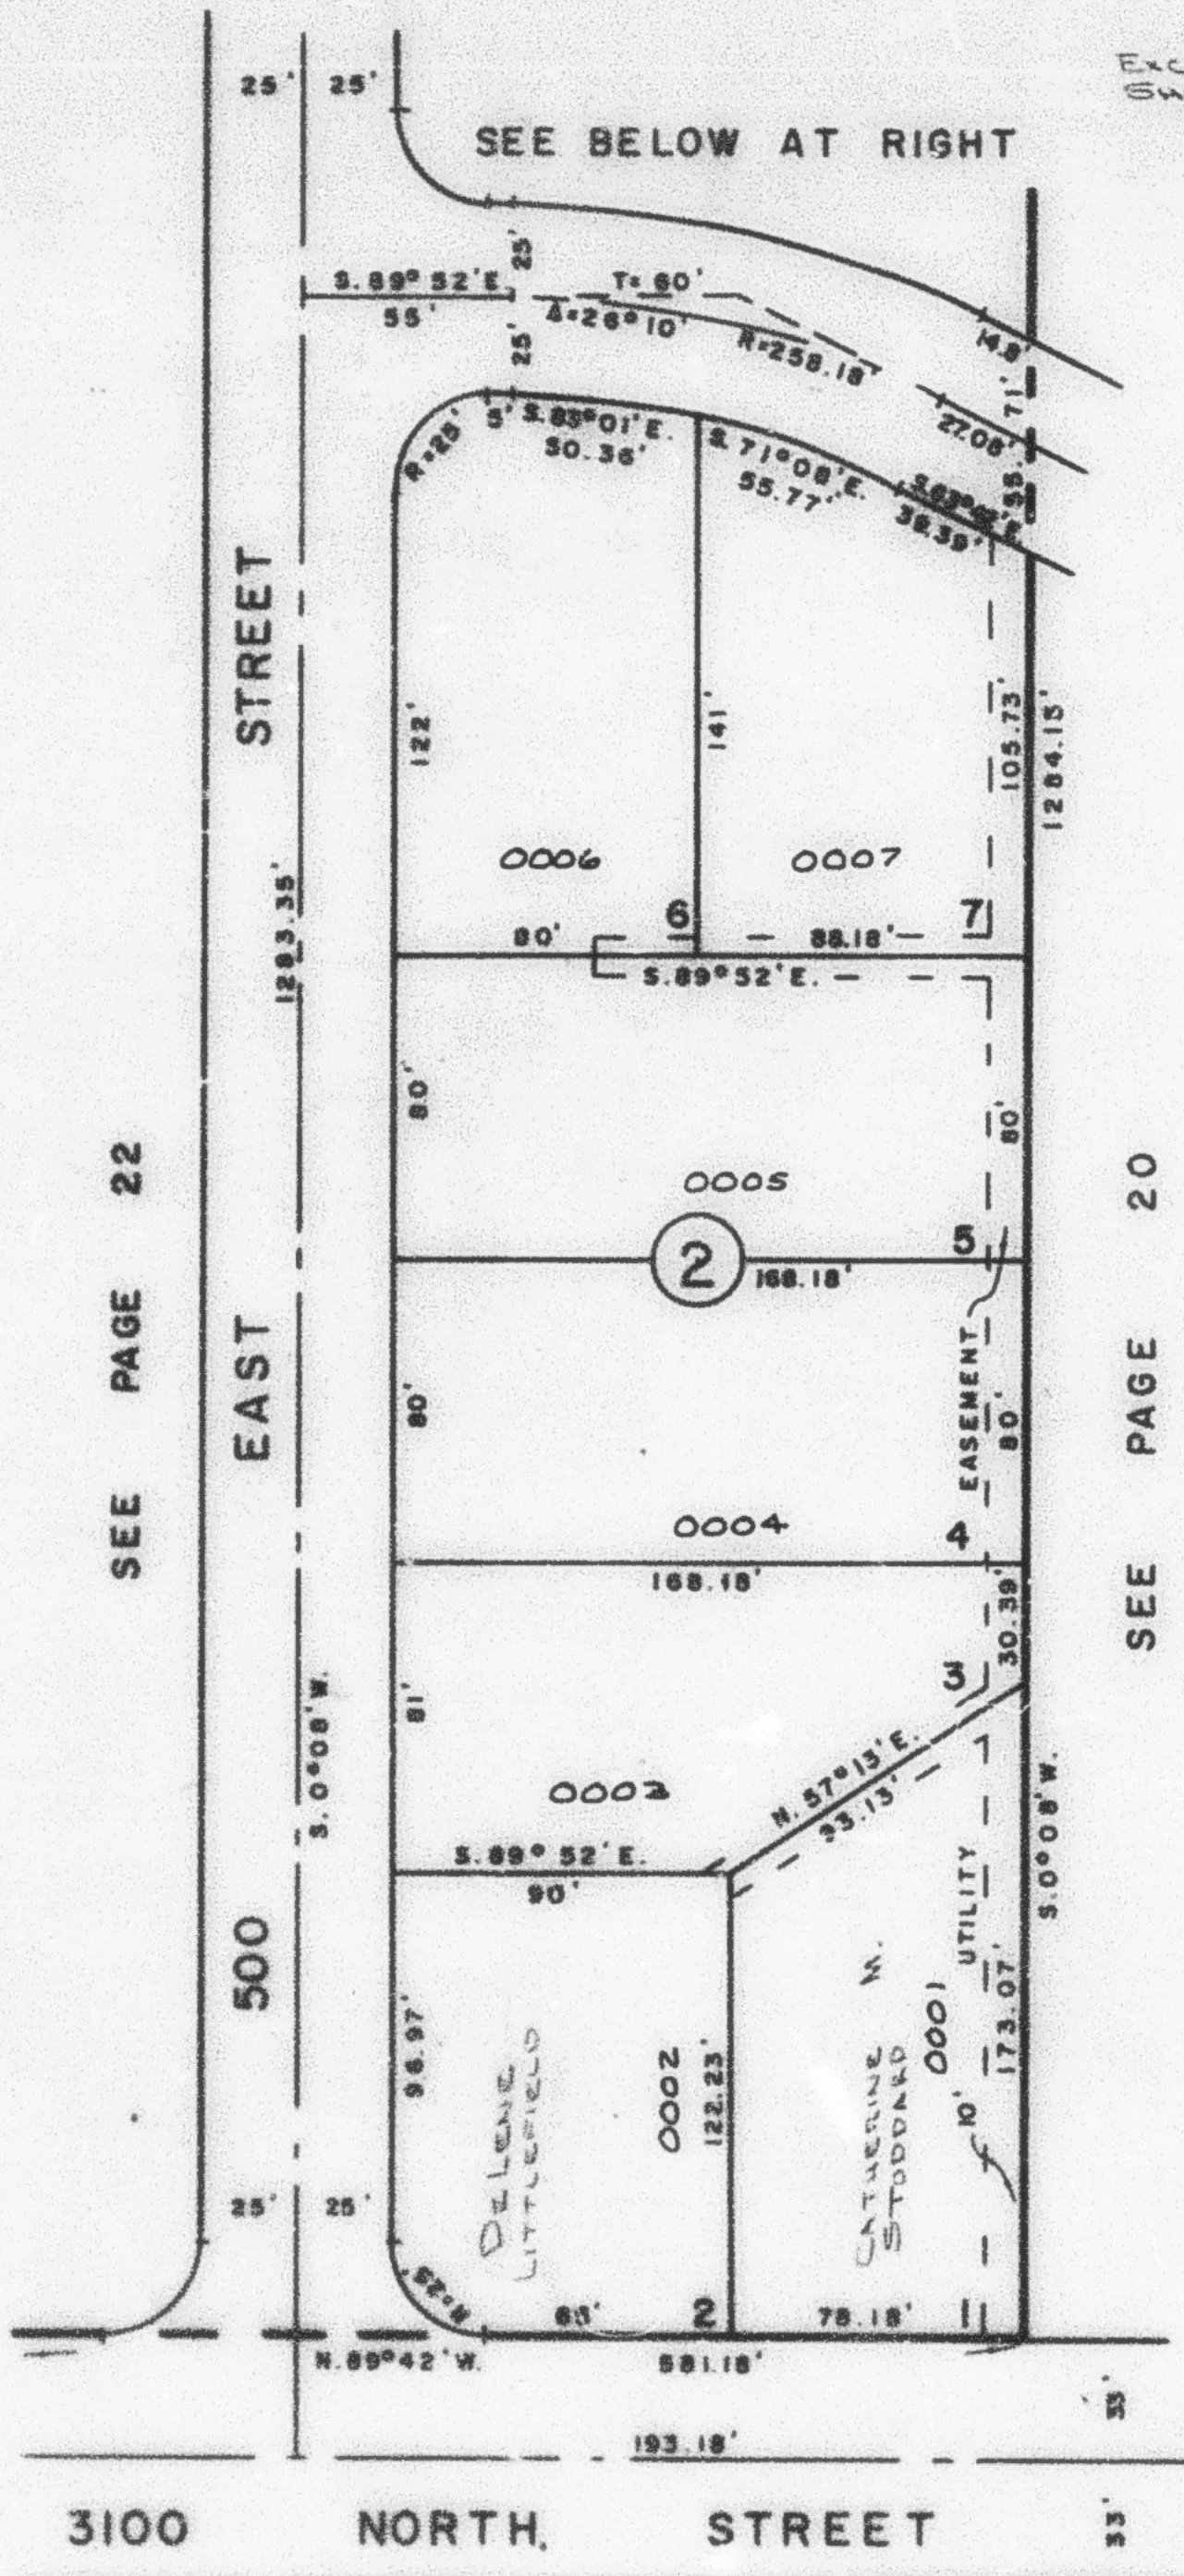

EXCEPT WHERE OTHERWISE
SHOWN ALL LOTS OWNED BY:
VICTOR S. ROYLANCE = 1/2
RICHARD G. ROYLANCE = 1/2

SEE PAGE 23

STREET

EAST

500

SEE ABOVE AT LEFT

SEE PAGE 20

17

SEE PAGE 32

W.F.J. 12-72