

PART OF N.W. 1/4 OF SEC 28, T.7 N., R.1 W., S.L.B. & M.

BEN LOMOND PARK SUBDIVISION

BLOCKS 2 & 3

IN NORTH OGDEN CITY

TAXING UNIT: 10

SCALE 1"=50'

PREFIX: 17-024

SEE BOOK 16, PAGE 37-3

24

SEE PAGE 22

STREET

EAST

500

3100


NORTH

STREET

SEE PAGE 20

EXCEPT WHERE OTHERWISE
SHOWN ALL LOTS OWNED BY
VICTOR S. ROYLANE = 1/2
RICHARD G. ROYLANE = 1/2

SEE BELOW AT RIGHT

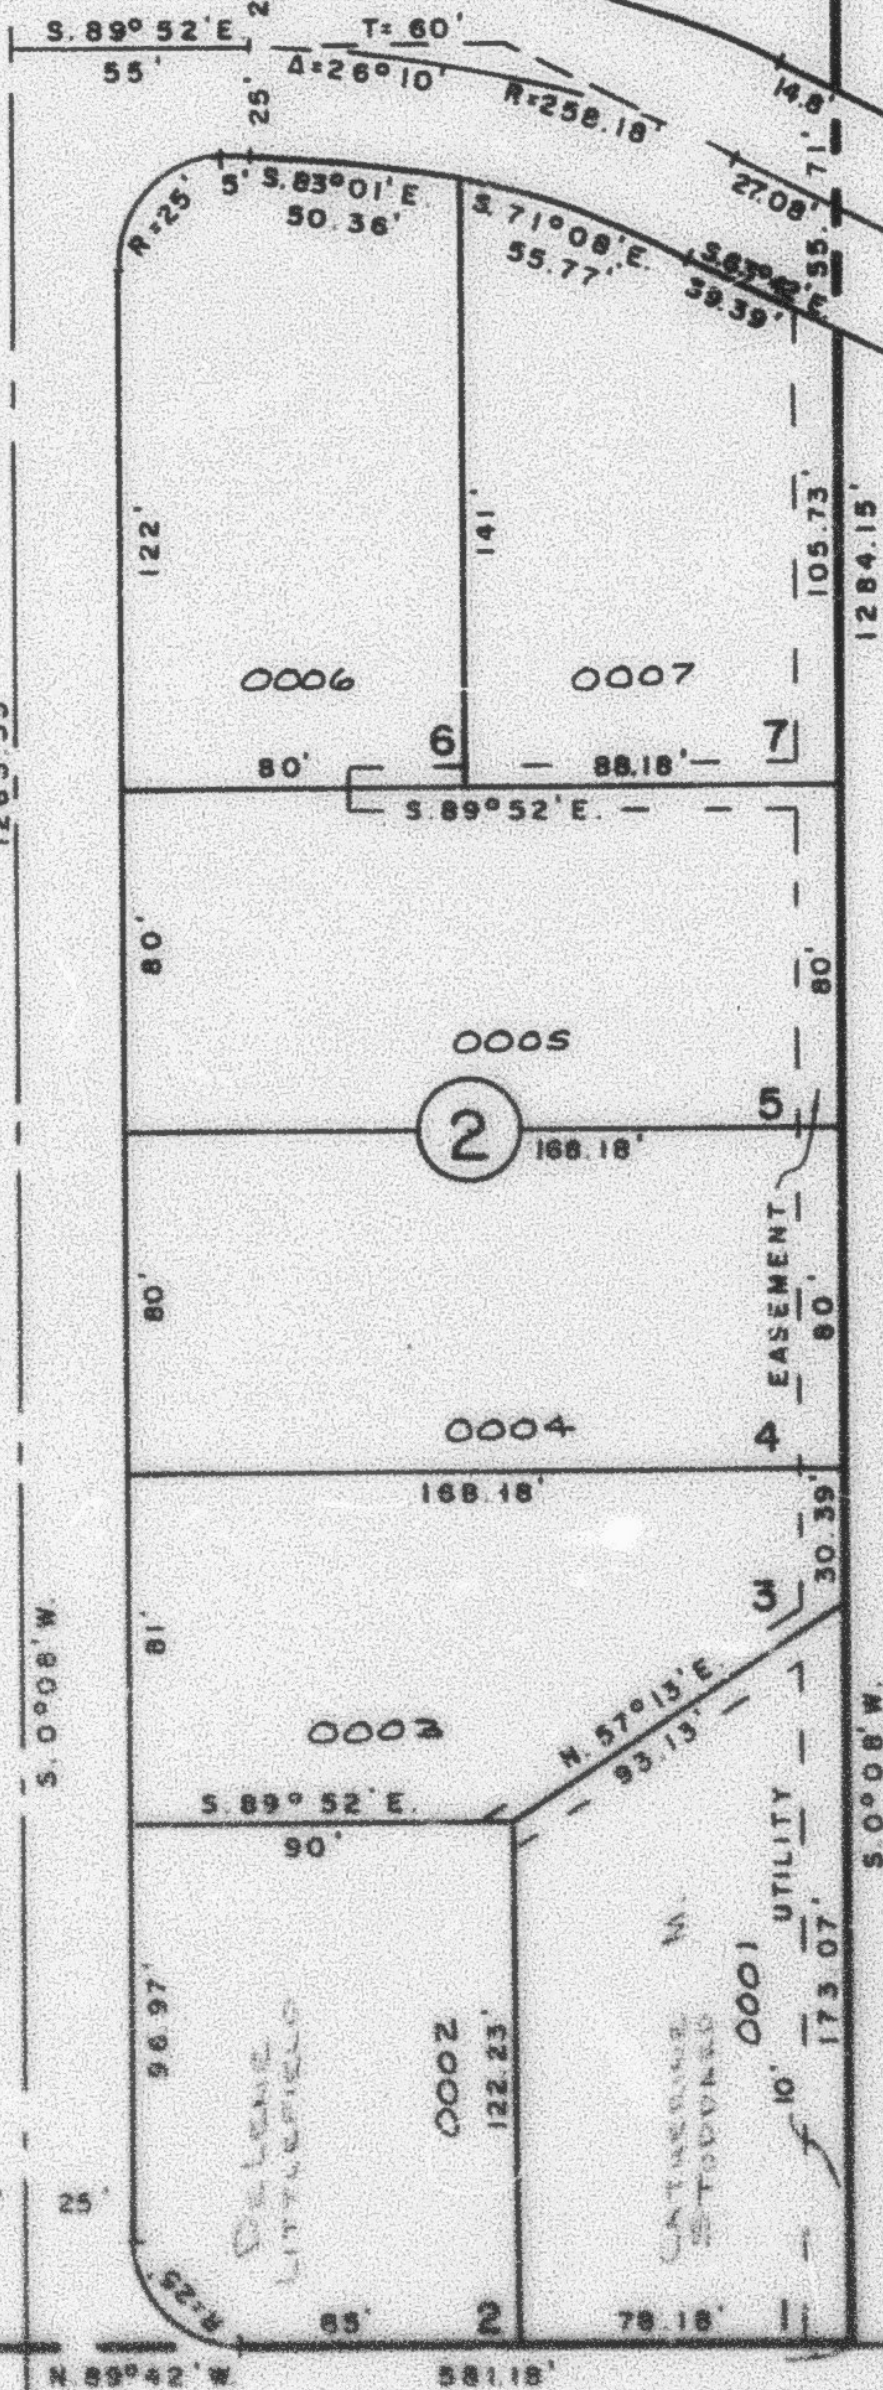

SEE PAGE 32

STREET

EAST

500


3300 NO. ST.

SEE BEN LOMOND
PARK
SUBDIVISION AMD.
PLAT

PAGE 134

SEE PAGE 23

SEE PAGE 20

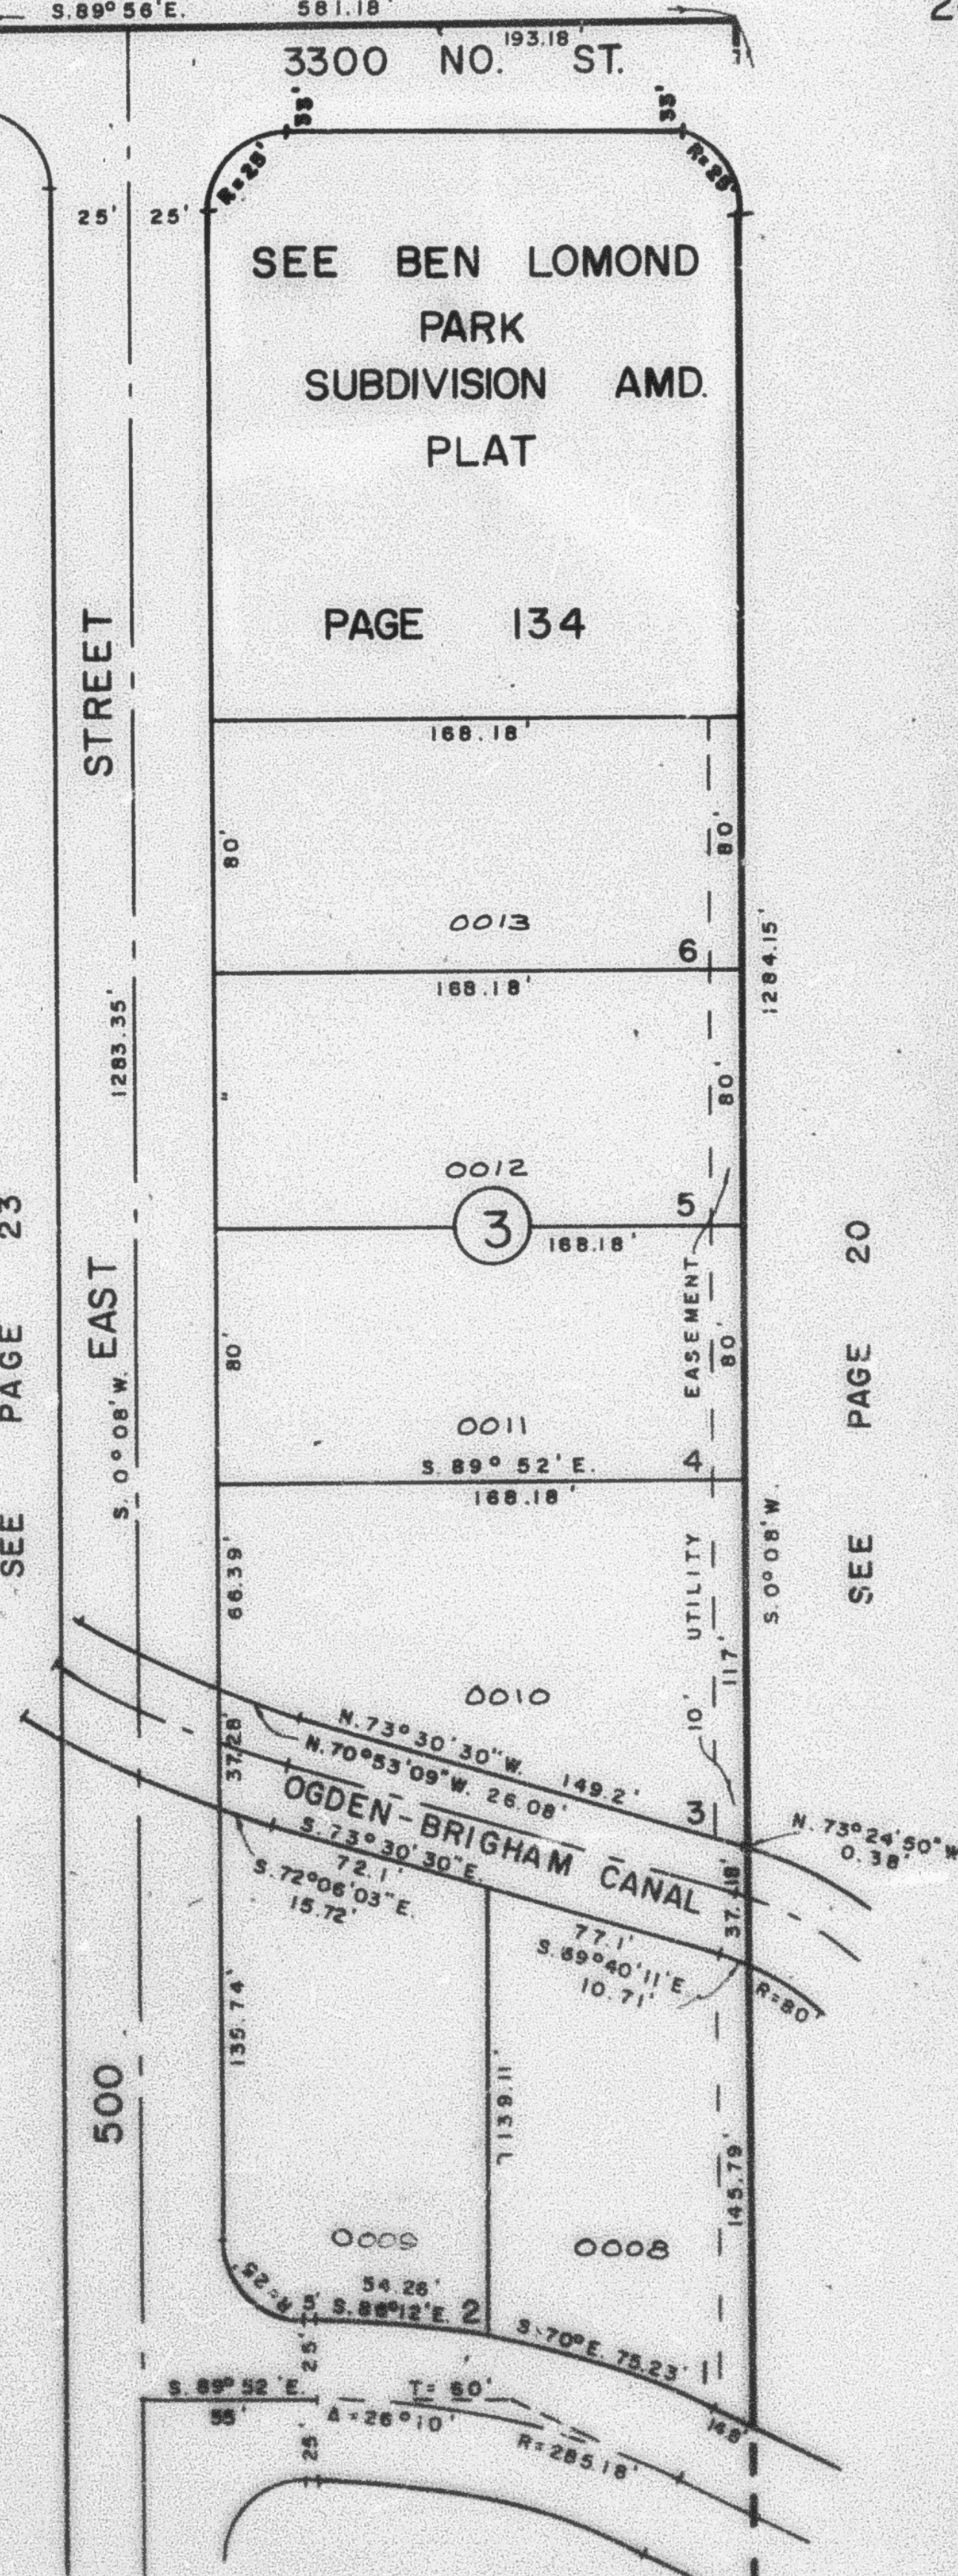

SEE ABOVE AT LEFT

W.F.J. 12-72