

BEN LOMOND PARK SUBDIVISION

BLOCKS 283

IN NORTH OGDEN CITY

TAXING UNIT: 10

SCALE 1"=50'

PREFIX: 17-024

SEE PAGE 22

STREET EAST

500


3100

NORTH STREET

SEE PAGE 20

EXCEPT WHERE OTHERWISE SHOWN ALL LOTS OWNED BY:
VICTOR S. ROYLANCE = 1/2
RICHARD G. ROYLANCE &
CLAUDIA H. ROYLANCE
TRUSTEES = 1/2

SEE BELOW AT RIGHT

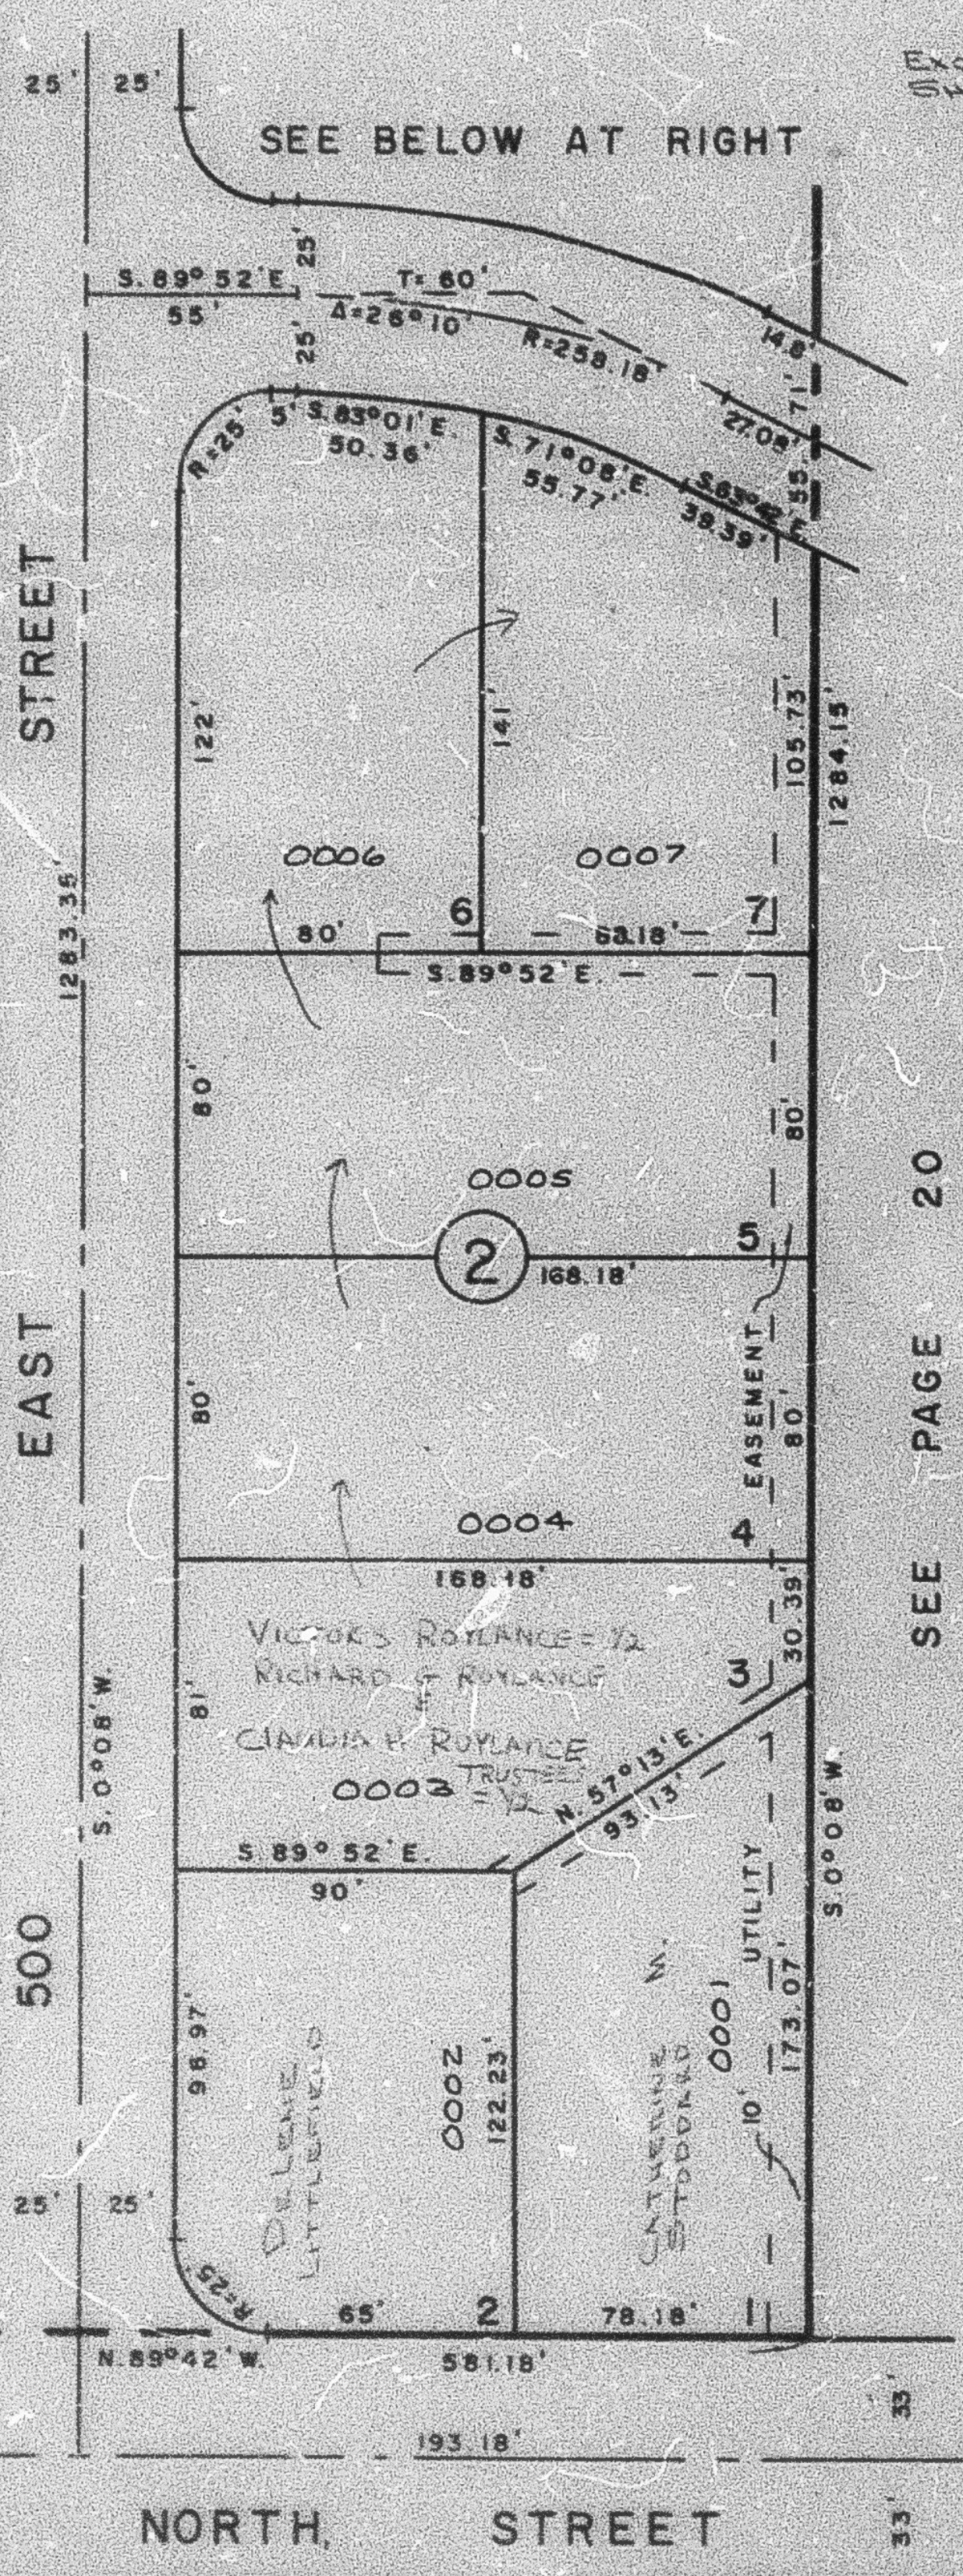

3300 NO. ST.

SEE BEN LOMOND
PARK
SUBDIVISION AND
PLAT

PAGE 134


STREET

SEE PAGE 23

500 EAST

500

SEE ABOVE AT LEFT

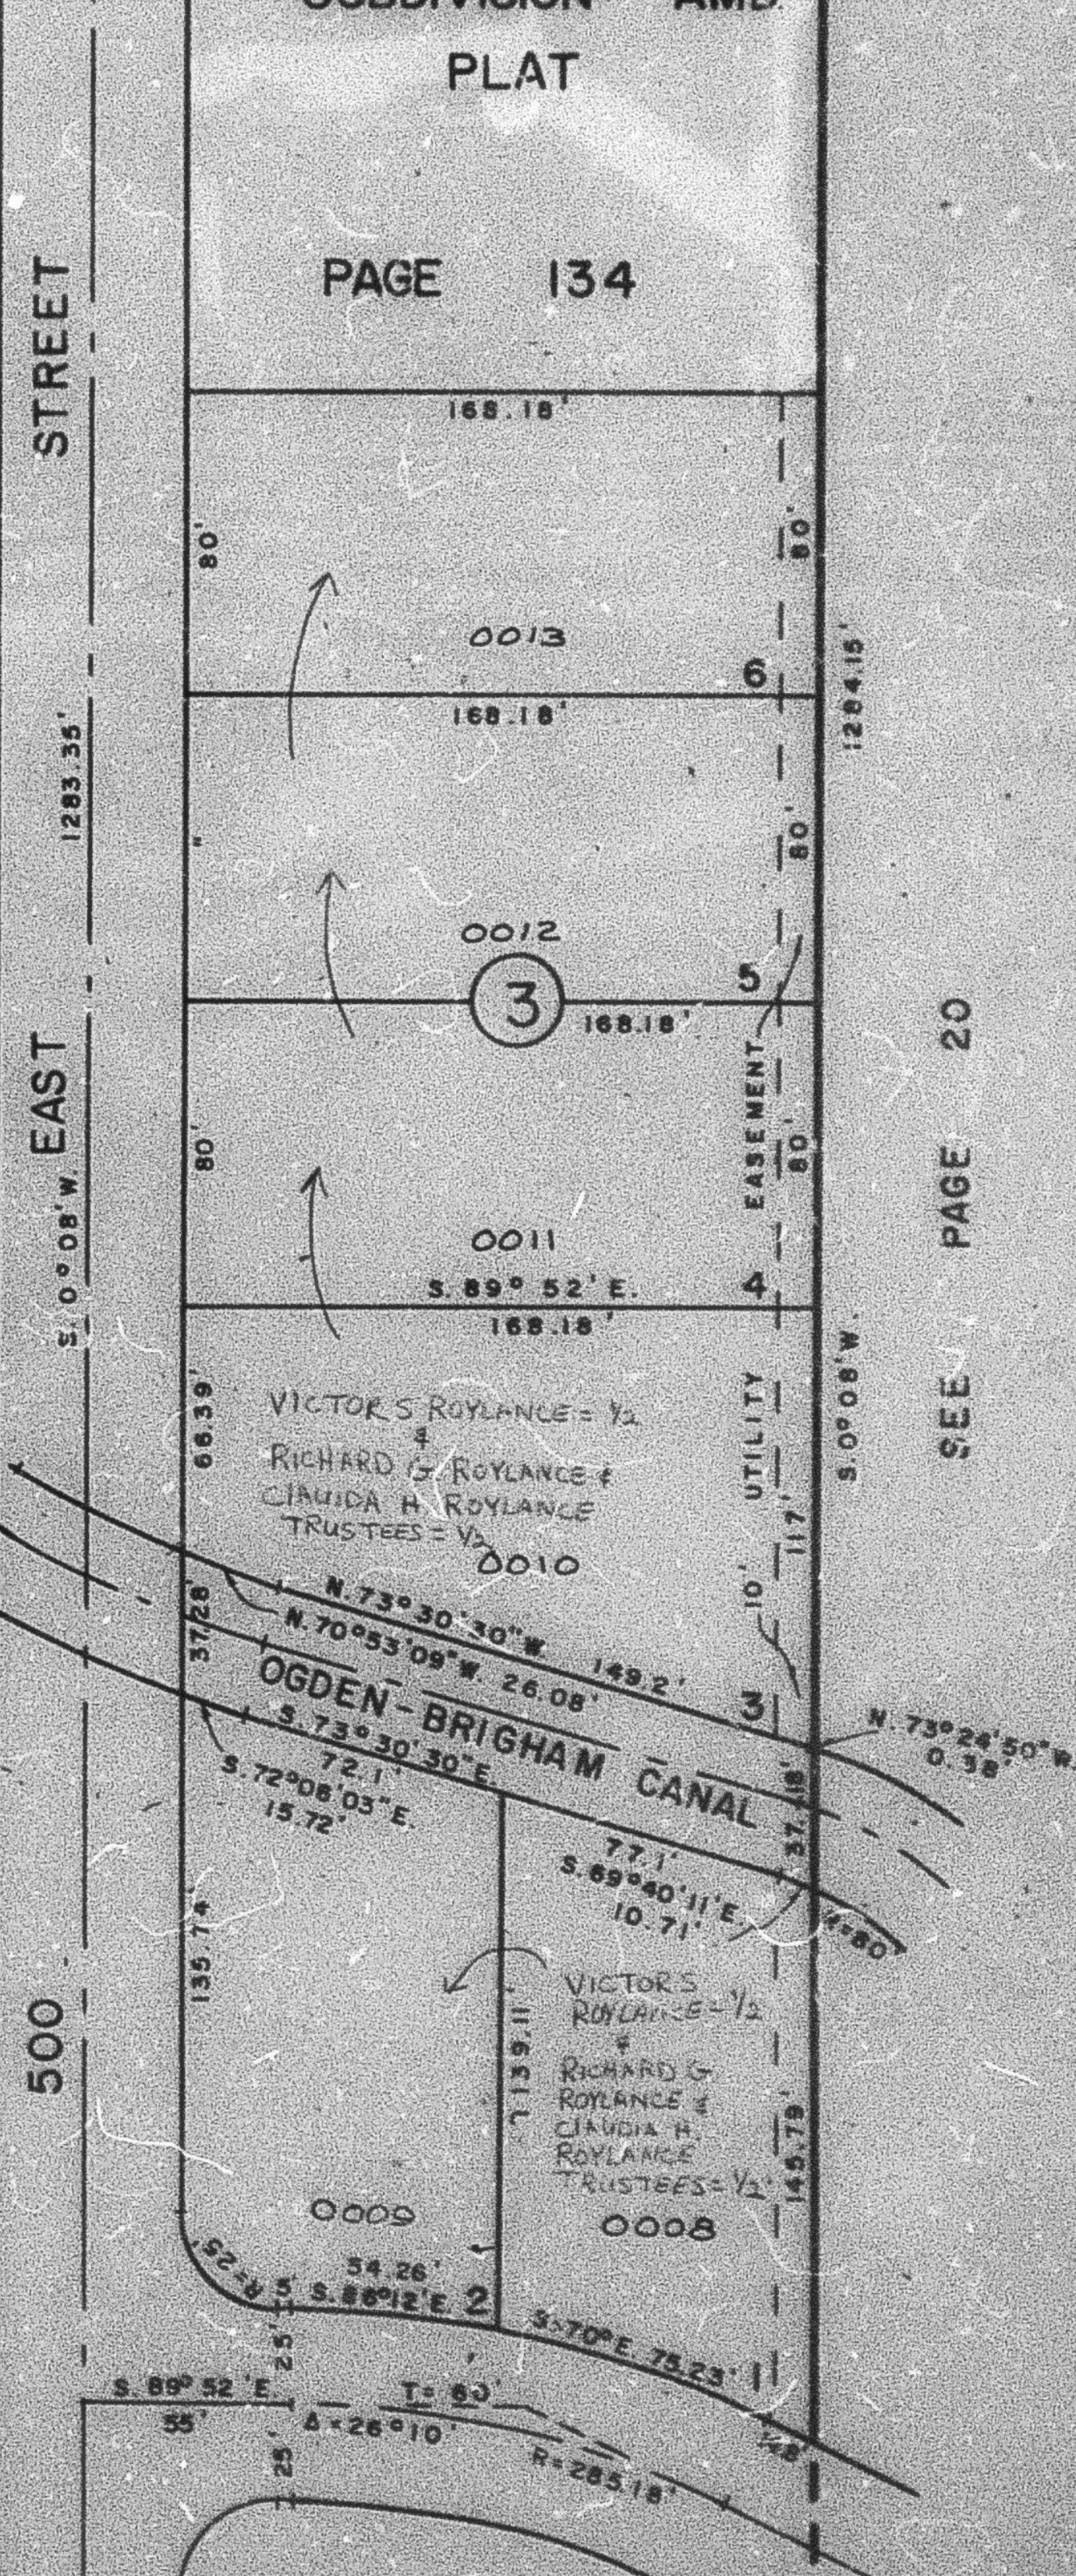

SEE PAGE 20