

PART OF THE N.W. 1/4, OF SECTION 28, T.7N., R.1W., S.L.B. & M.  
LOMOND ACRES SUBDIVISION

BLOCK 5


TAXING UNIT: 10

IN NORTH OGDEN CITY

SCALE 1" = 60'

BLOCK 1,  
BEN LOMOND PARK SUB.  
SEE PAGE 22

BLOCK 2,  
BEN LOMOND PARK SUB.  
SEE PAGE 24

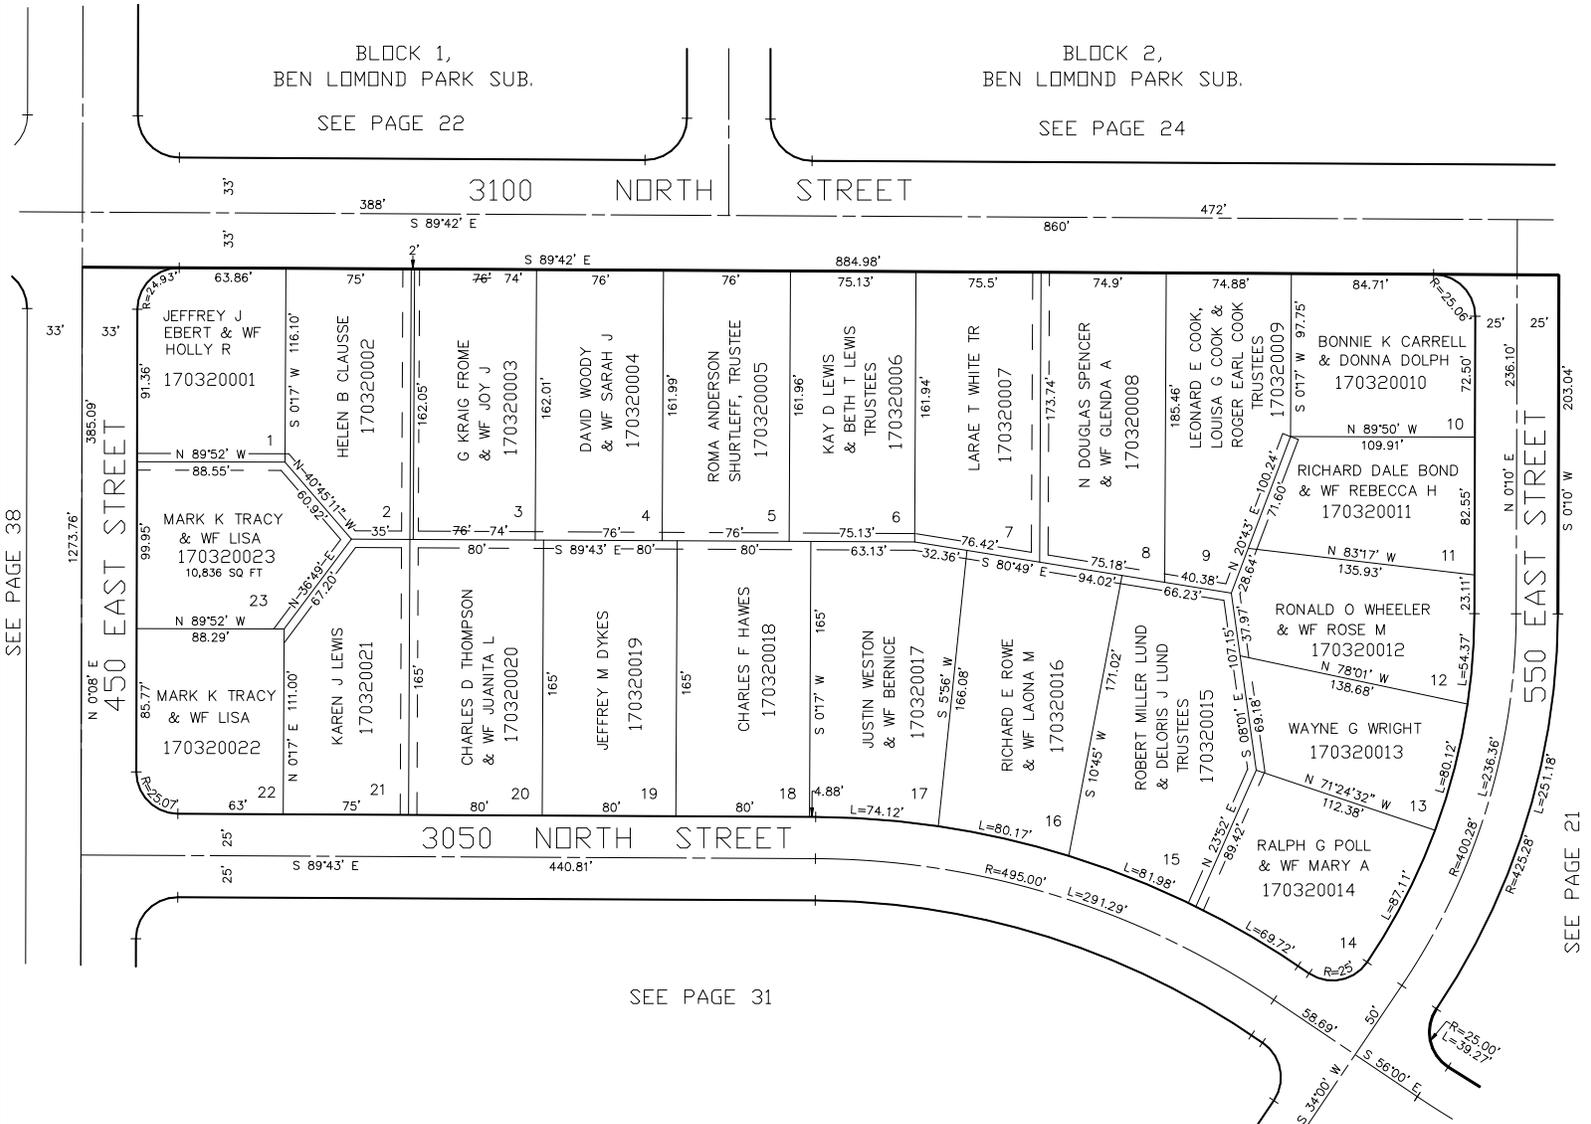

SEE PAGE 38

SEE PAGE 21

SEE PAGE 31

FOR COMPLETE ENG DATA SEE ORIGINAL DEDICATION PLAT IN BOOK XX, PAGE XXX OF RECORDS.

10' UTILITY & DRAINAGE EASEMENTS EACH SIDE OF PROPERTY LINES AS INDICATED BY DASHED LINES EXCEPT AS OTHERWISE SHOWN.