

PART OF THE N.W. 1/4, OF SECTION 28, T.7N., R.1W., S.L.B. & M.  
LOMOND ACRES SUBDIVISION

BLOCK 5

IN NORTH OGDEN CITY

SCALE 1" = 60'


TAXING UNIT: 10

BLOCK 1,  
BEN LOMOND PARK SUB.

SEE PAGE 22

BLOCK 2,  
BEN LOMOND PARK SUB.

SEE PAGE 24

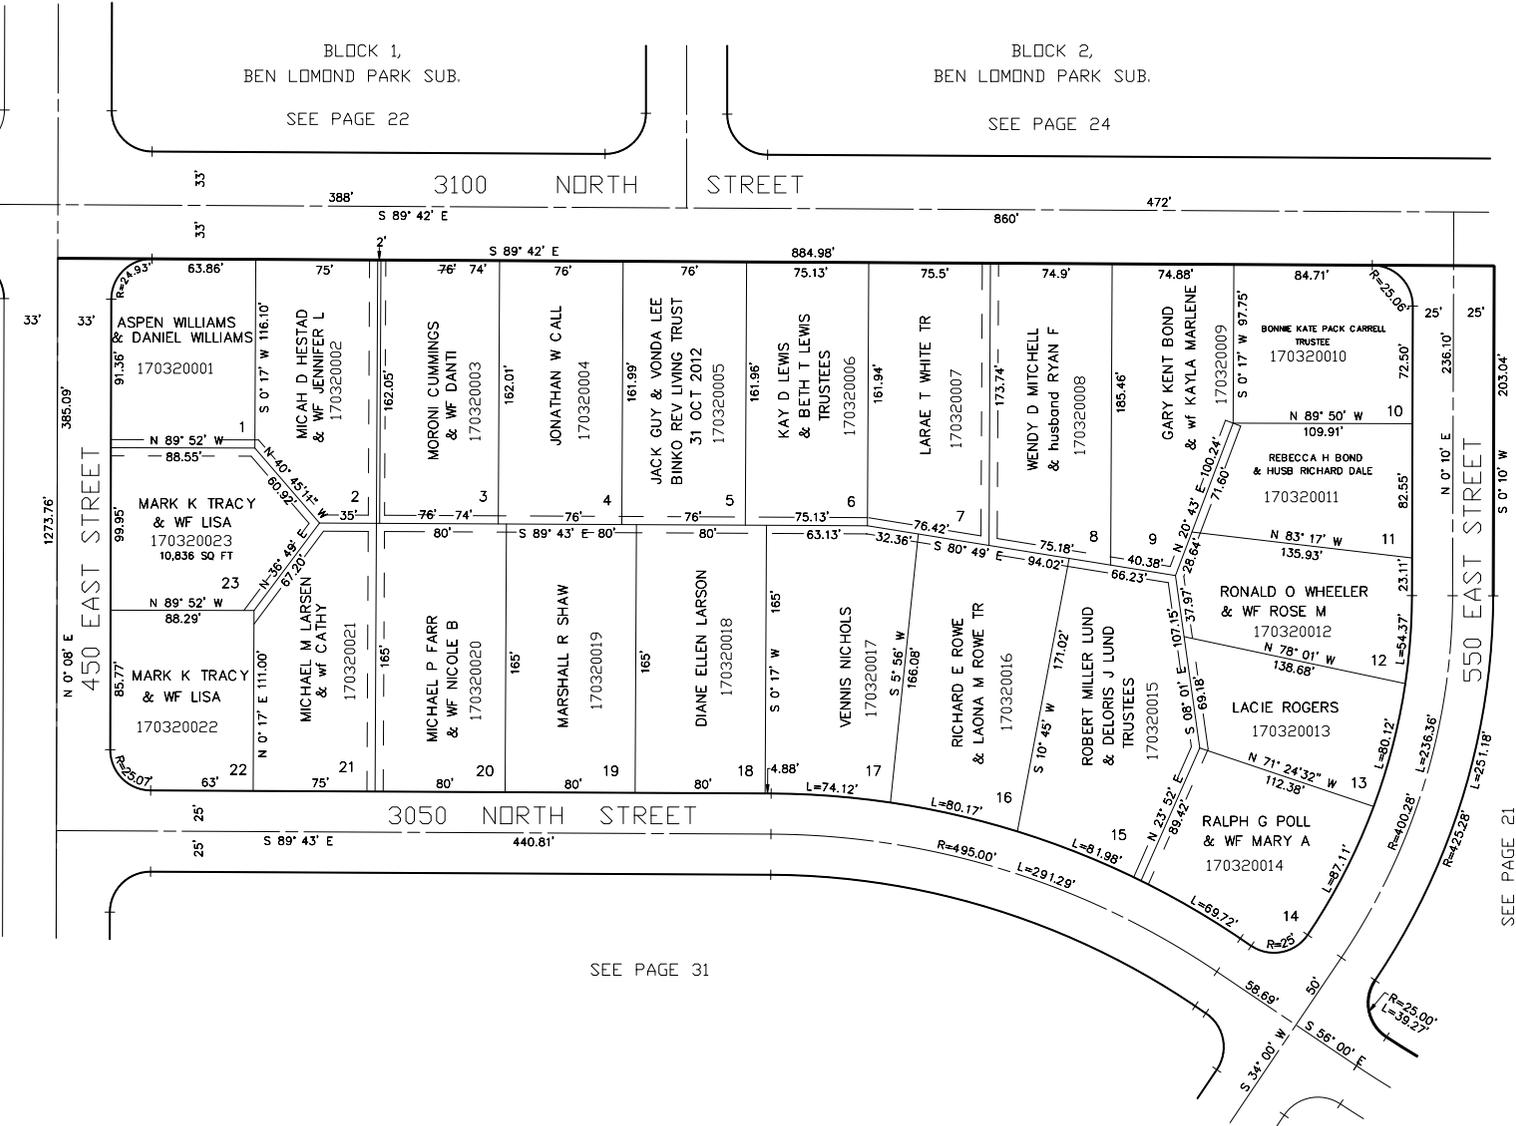

SEE PAGE 38

SEE PAGE 21

SEE PAGE 31

10' UTILITY & DRAINAGE EASEMENTS EACH  
SIDE OF PROPERTY LINES AS INDICATED  
BY DASHED LINES EXCEPT AS OTHERWISE  
SHOWN.

FOR COMPLETE ENG DATA SEE  
ORIGINAL DEDICATION PLAT IN  
BOOK XX, PAGE XXX OF RECORDS.