

PART OF THE N.W. 1/4, OF SECTION 28, T.7N., R.1W., S.L.B. & M.

32

LOMOND ACRES SUBDIVISION

BLOCK 5

TAXING UNIT: 10

IN NORTH OGDEN CITY


SCALE 1" = 60'

BLOCK 1,
BEN LOMOND PARK SUB.

SEE PAGE 22

BLOCK 2,
BEN LOMOND PARK SUB.

SEE PAGE 24

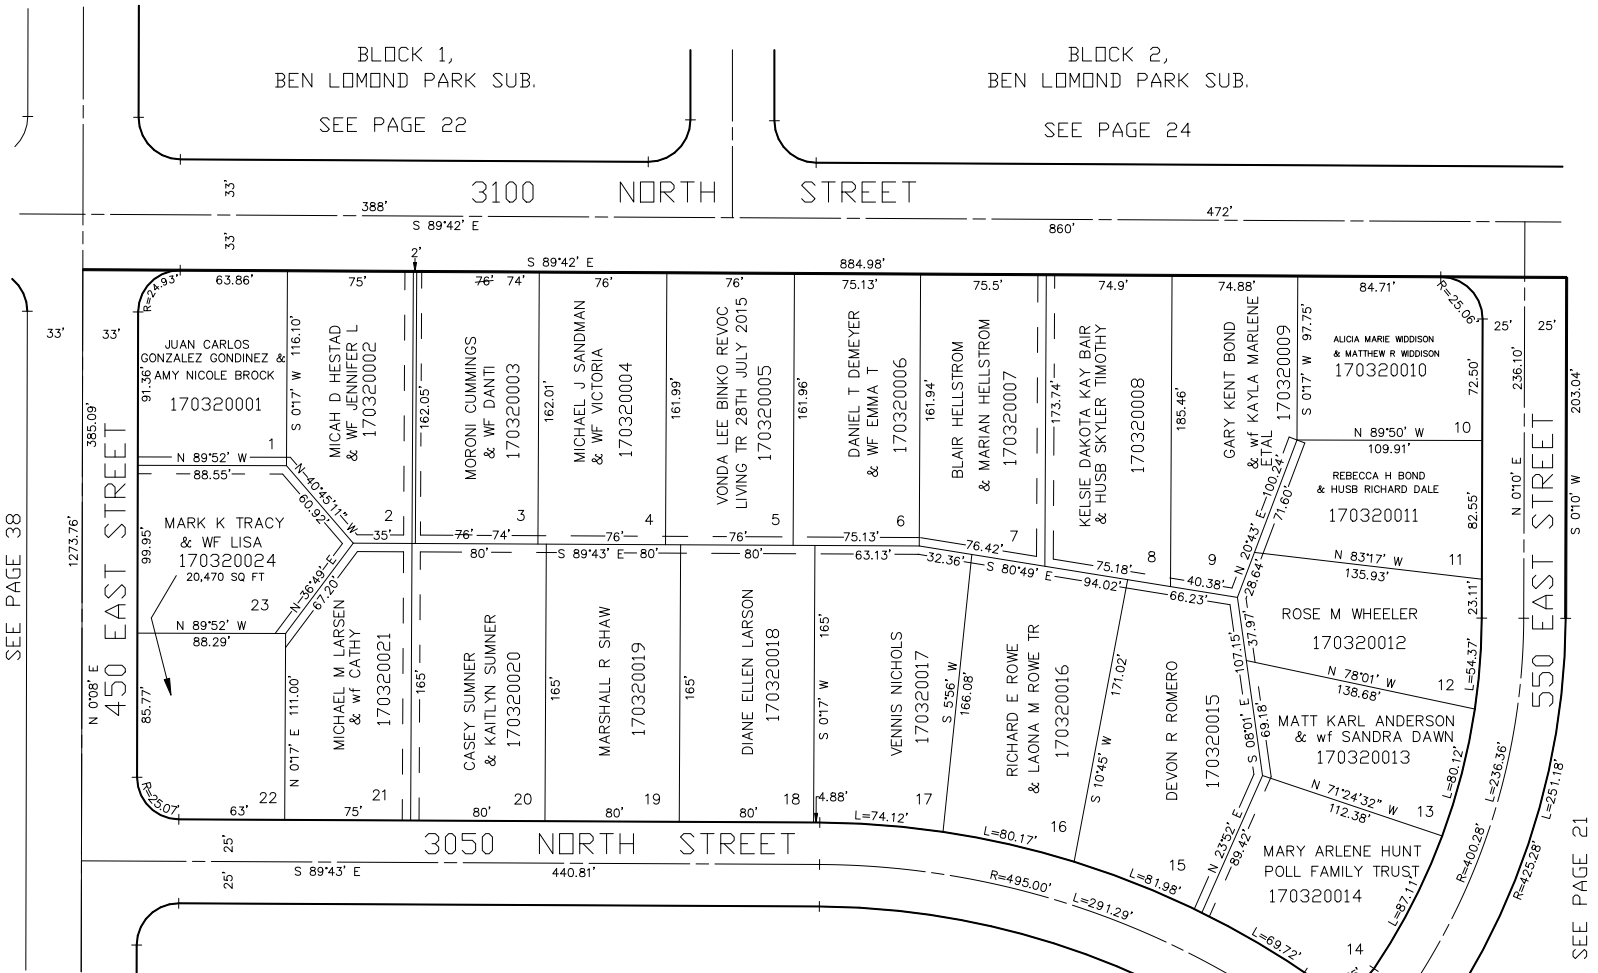

SEE PAGE 31

10' UTILITY & DRAINAGE EASEMENTS EACH
SIDE OF PROPERTY LINES AS INDICATED
BY DASHED LINES EXCEPT AS OTHERWISE
SHOWN.

FOR COMPLETE ENG DATA SEE
ORIGINAL DEDICATION PLAT IN
BOOK XX, PAGE XXX OF RECORDS.

FOR TAX PURPOSES ONLY

PW 7-97