

SECTION 29, T.7N., R.1W., S.L.B.&M. IN NORTH OGDEN CITY


TAXING UNIT 10

PREFIX 17-038

SCALE 1"=100'

ALSO SEE PAGES 38-2,3

SEE BOOK 16, PAGE 37-2

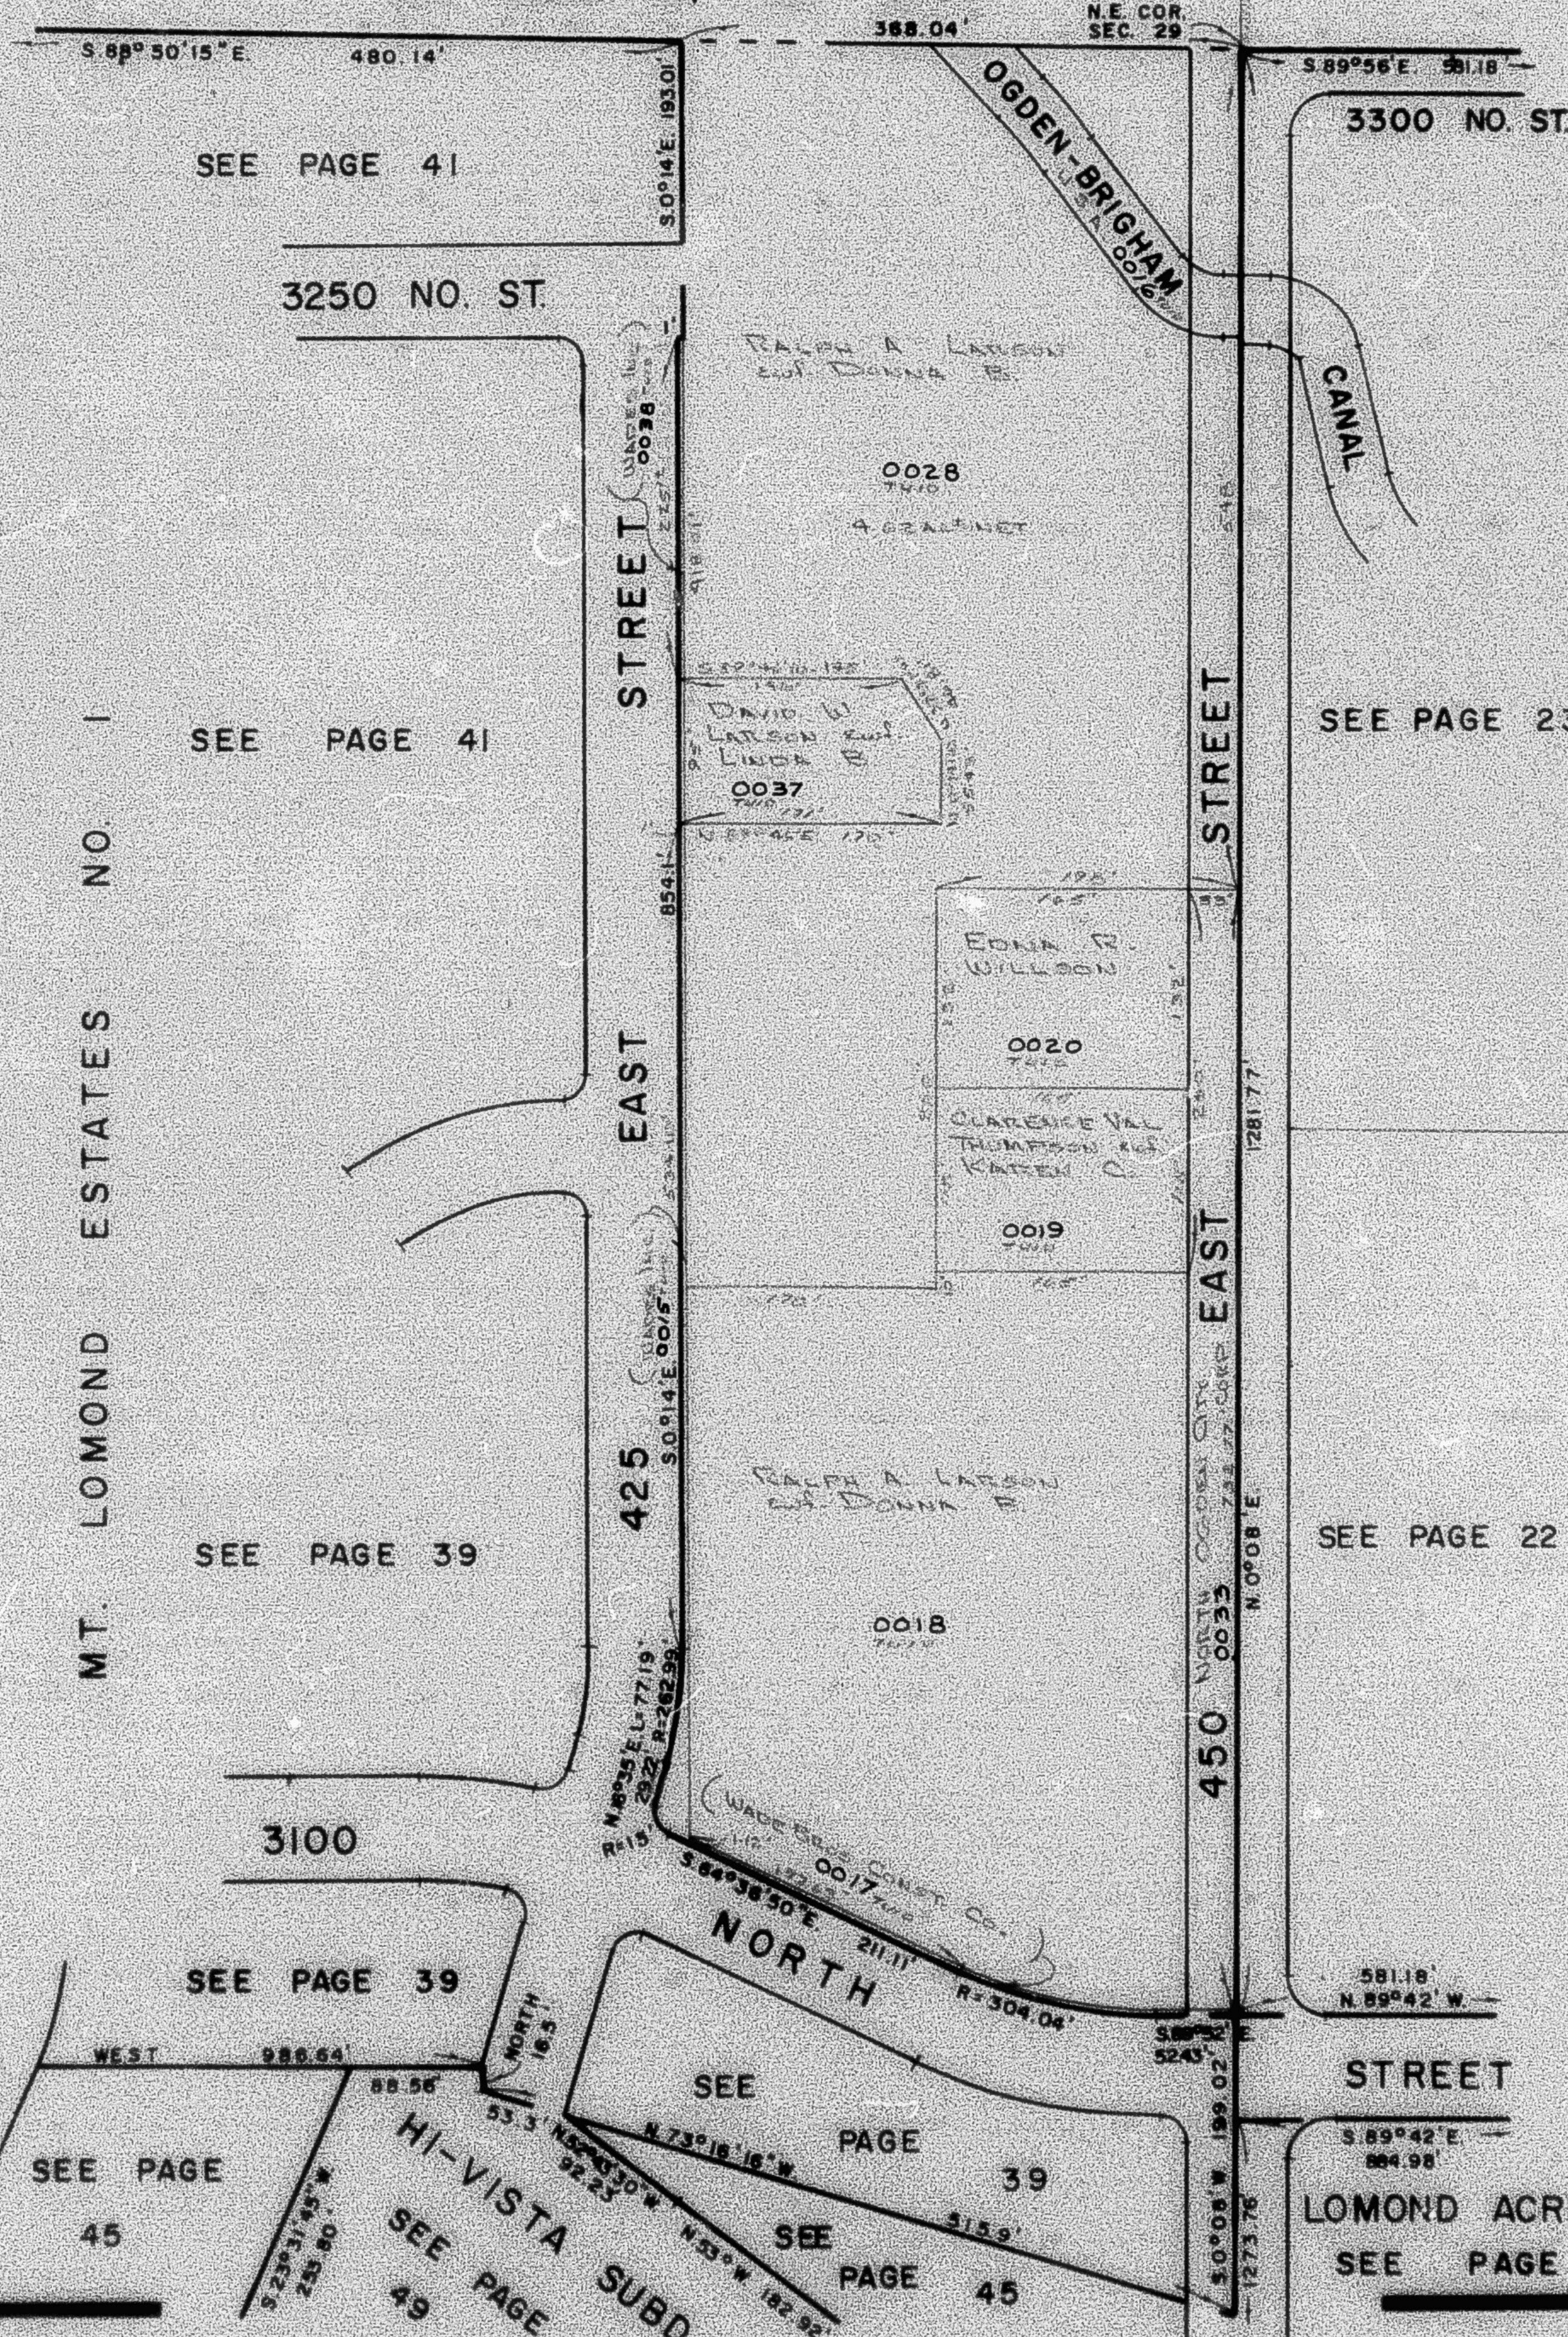

Parcel No.
0015 to 0020
0020, 0033
0037
0038

MT. LOMOND ESTATES NO. 1

BEN LOMOND PARK SUBDIVISION

SEE PAGE 41

SEE PAGE 41

SEE PAGE 23

SEE PAGE 39

SEE PAGE 22

SEE PAGE 39

SEE PAGE 45

HI-VISTA SUBD.
SEE PAGE 49

SEE PAGE 39
SEE PAGE 45

LOMOND ACRES SUBD.
SEE PAGE 32