

PART OF N. E. 1/4 OF
SECTION 29, T.7N., R.1W., S.L.B.&M.
 IN NORTH OGDEN CITY & NORTH OGDEN DISTRICT

38-3

TAXING UNIT 03,10

PREFIX 17-038


SCALE 1"=100'

NOTE: THIS N.W. COR.
 BASED ON TIE
 POINTS TO HILLTOP
 SUB. & DEBLOIS
 SUB.

THIS N.W. COR. BASED ON TIE POINTS
 TO FAIRFIELD ACRES SUB. PLATS I & II

SEE BOOK 16, PAGE 37-2

Parcel No.
 0023
 0024
 0031
 0040

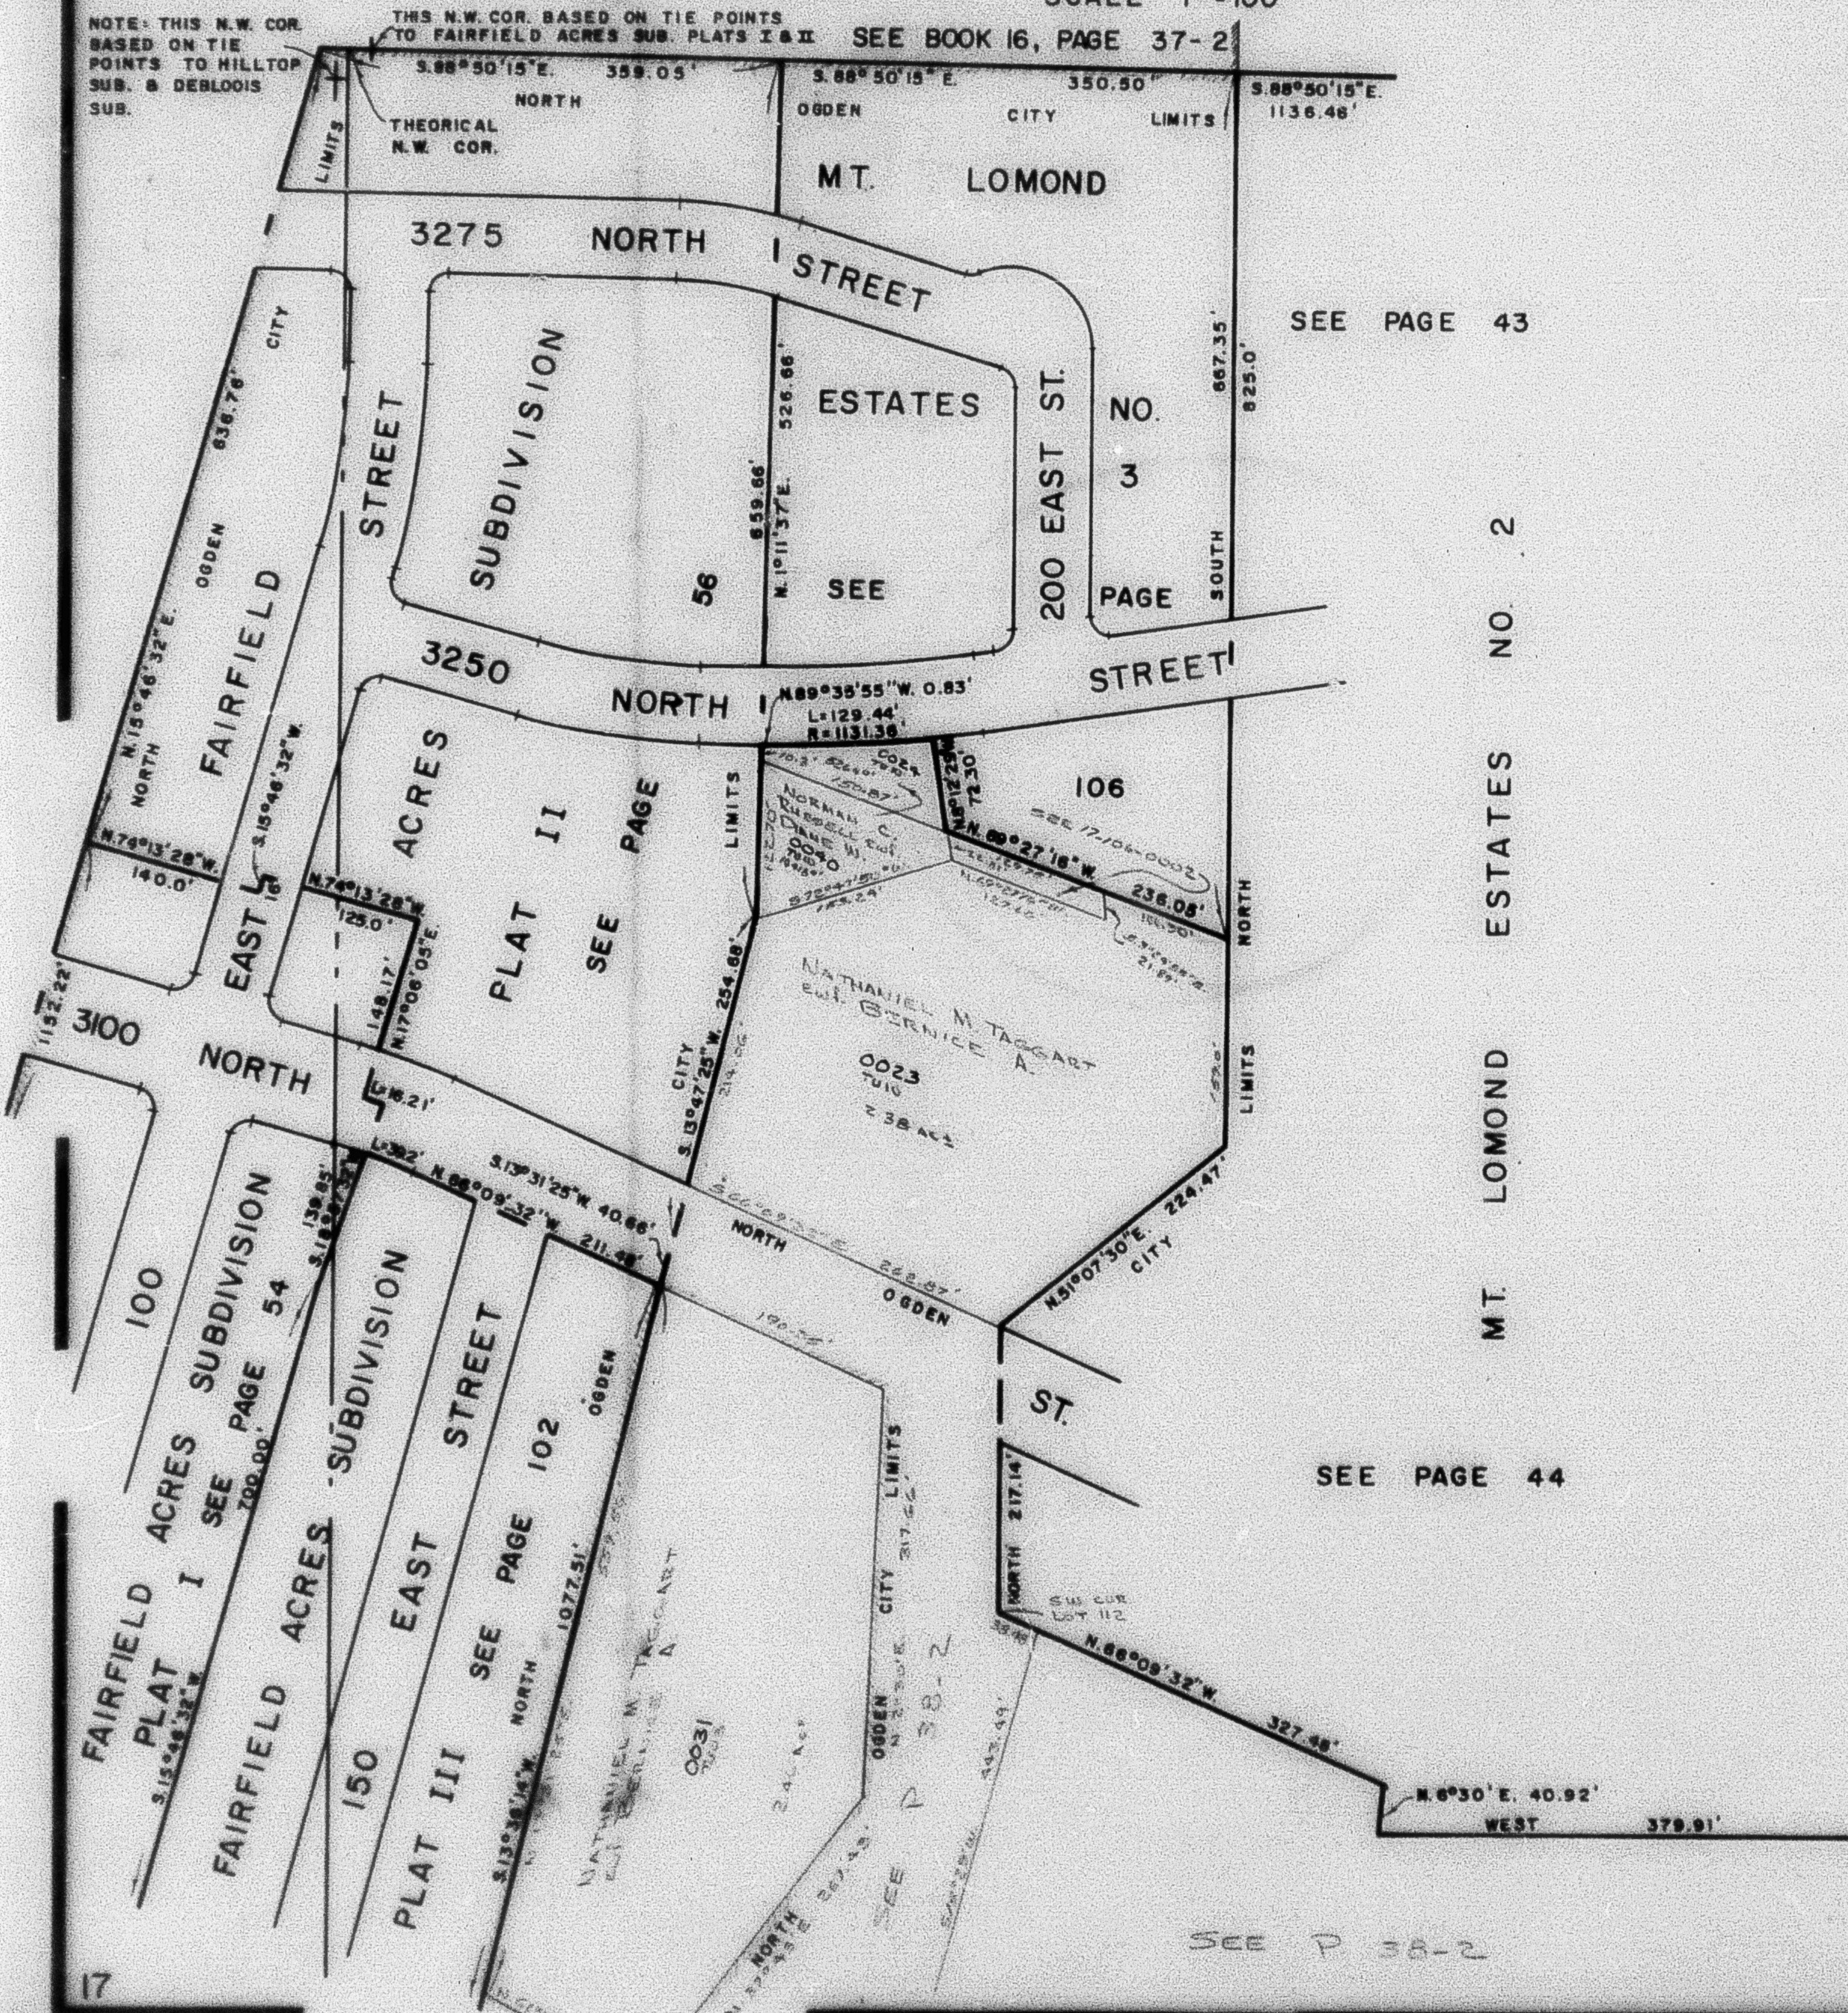

SEE PAGE 43

MT. LOMOND ESTATES NO. 2

SEE PAGE 44

SEE P 38-2