

N.E. 1/4

38

# SECTION 29, T.7N., R.1W., S.L.B. & M.

IN NORTH OGDEN CITY & NORTH OGDEN DISTRICT

SCALE 1" = 200'

ALSO SEE PAGES 38-1, 2, 3


TAXING UNIT: 03, 10

SEE BOOK 16, PAGE 37

NOTE: THIS N.W. COR. BASED ON THE TIE POINT TO HILLTOP SUB. & DEBLOIS SUB.

NOTE: THIS N.W. COR. BASED ON THE TIE POINT TO FAIRFIELD ACRES SUB. PLATS I & II

N.E. COR. OF SEC. 29

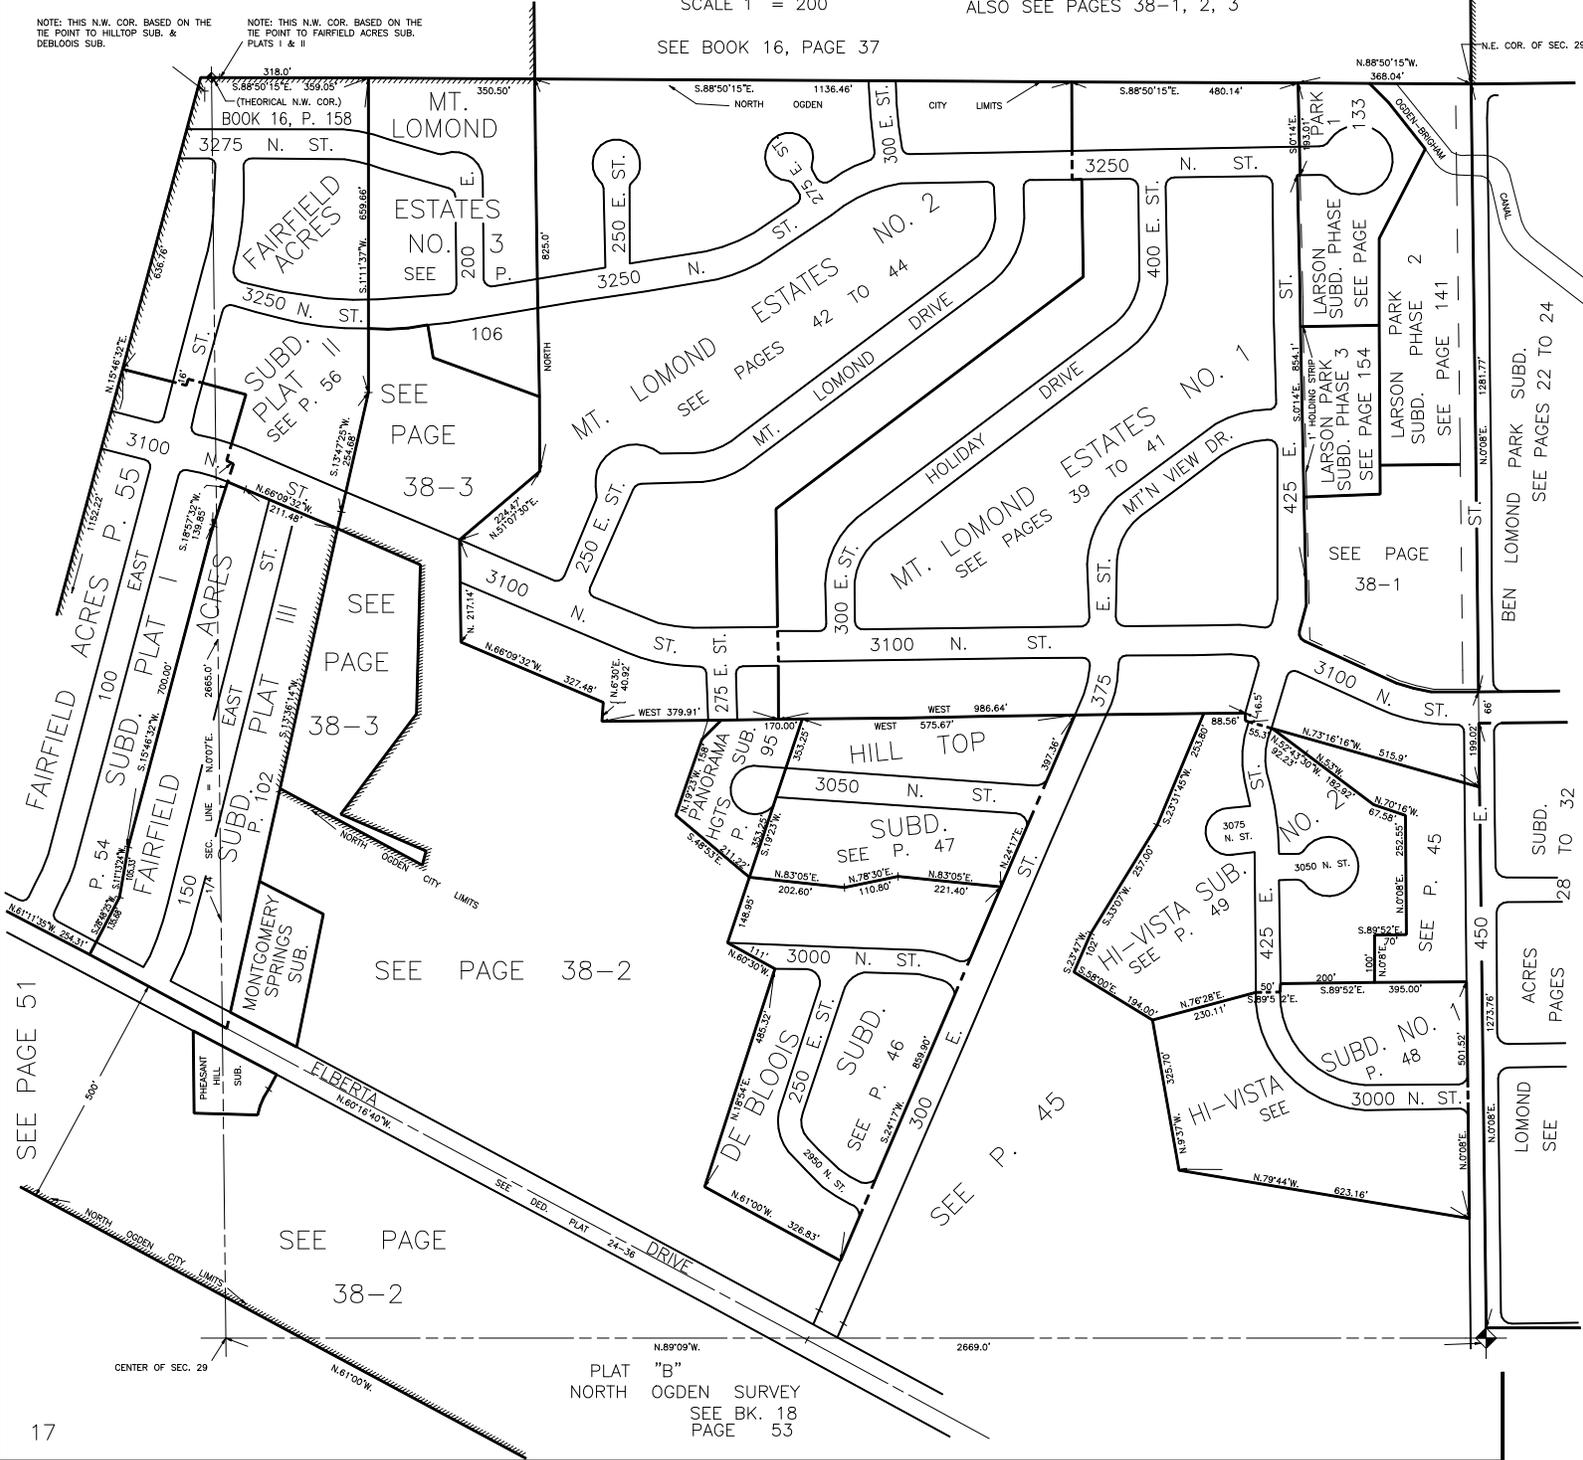

SEE PAGE 51

17

SEE PAGE 38-2

SEE PAGE 38-2

PLAT "B" NORTH OGDEN SURVEY SEE BK. 18 PAGE 53

BEN LOMOND PARK SUBD. SEE PAGES 22 TO 24

ACRES SUBD. PAGES 28 TO 32

LOMOND SEE