

N.E. 1/4

38

SECTION 29, T.7N., R.1W., S.L.B. & M.

IN NORTH OGDEN CITY & NORTH OGDEN DISTRICT

SCALE 1" = 200'

ALSO SEE PAGES 38-1, 2, 3


TAXING UNIT: 03, 10

SEE BOOK 16, PAGE 37

NOTE: THIS N.W. COR. BASED ON THE TIE POINT TO HILLTOP SUB. & DEBLOIS SUB.

NOTE: THIS N.W. COR. BASED ON THE TIE POINT TO FAIRFIELD ACRES SUB. PLATS I & II

N.E. COR. OF SEC. 29

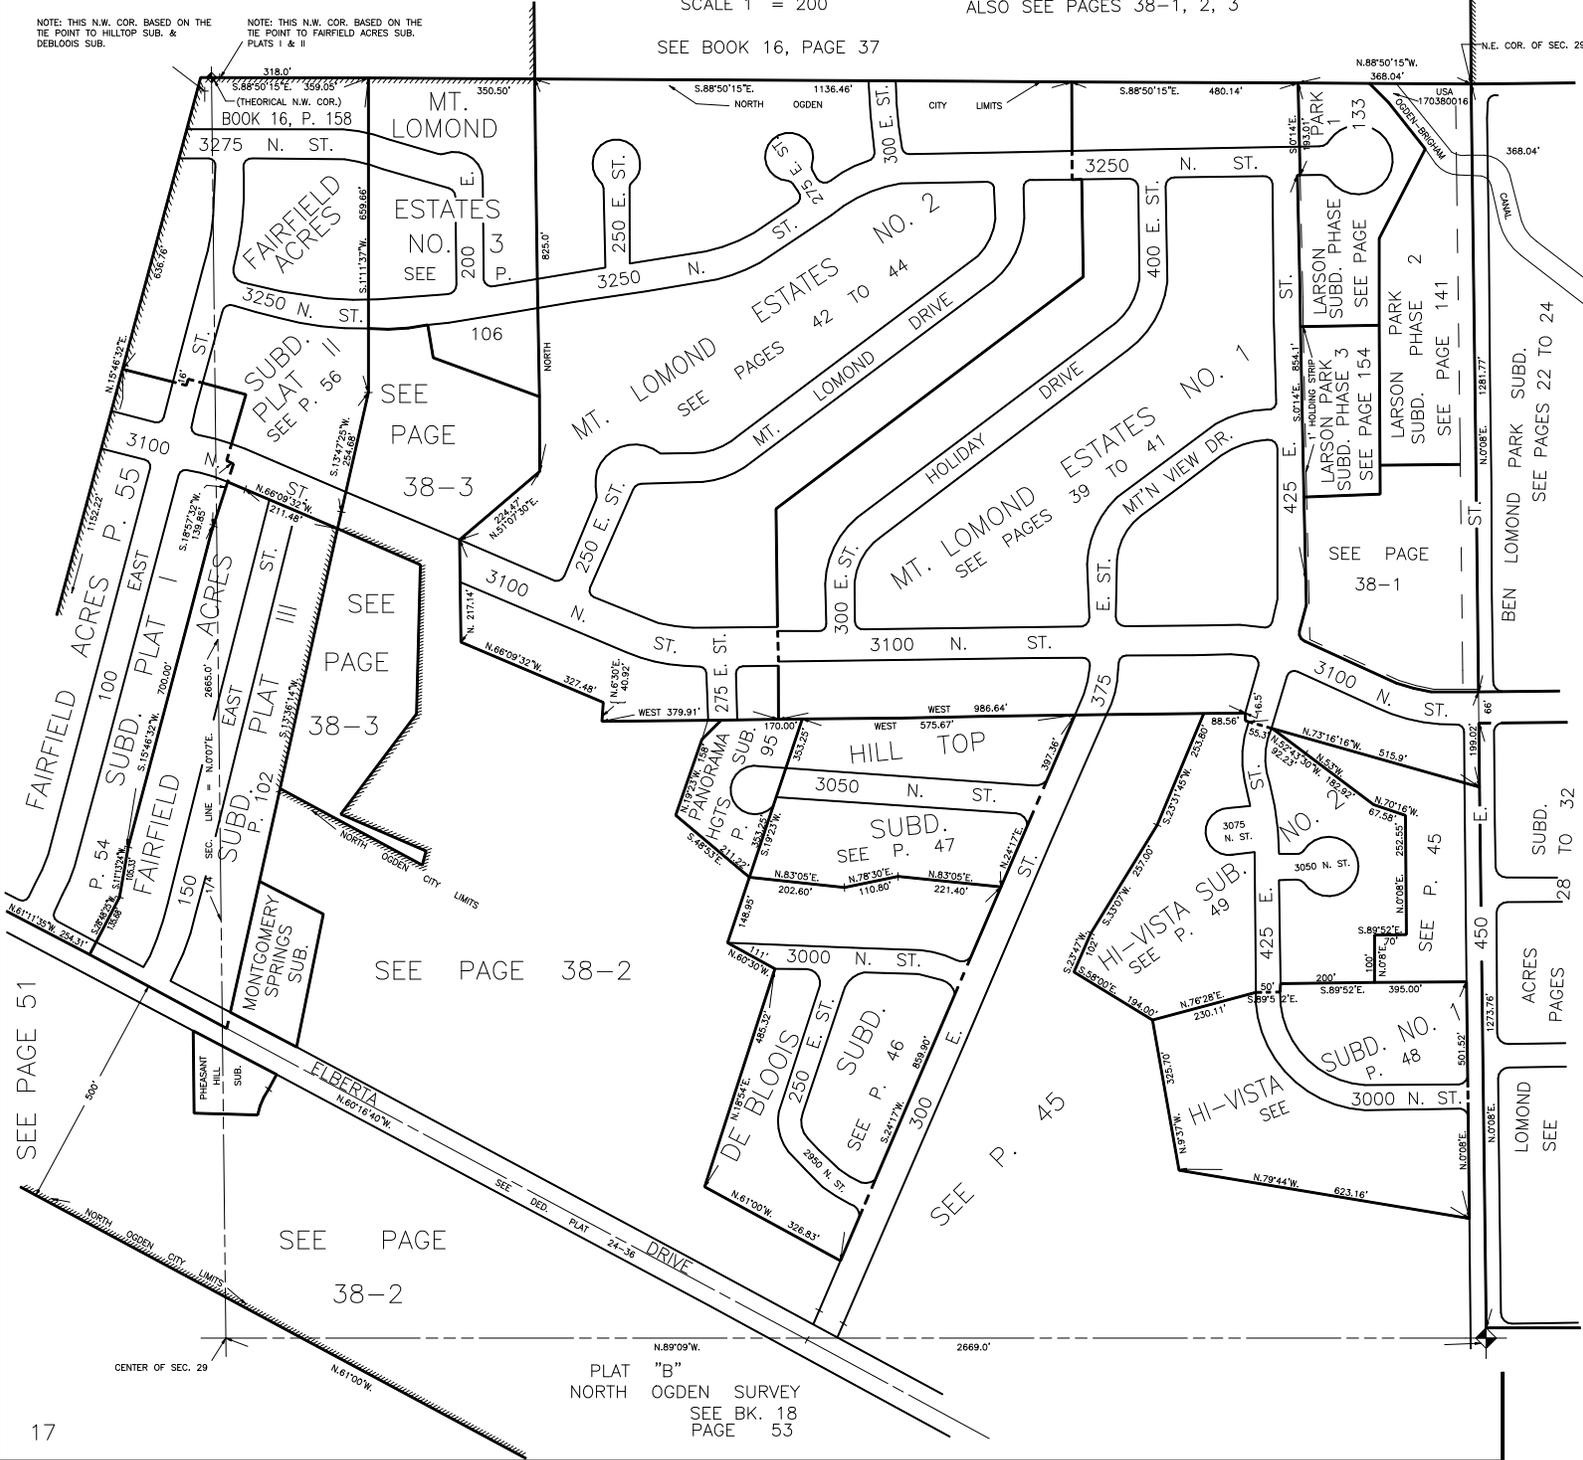

SEE PAGE 51

17

SEE PAGE 38-2

SEE PAGE 38-2

PLAT "B"
NORTH OGDEN SURVEY
SEE BK. 18
PAGE 53

BEN LOMOND PARK SUBD.
SEE PAGES 22 TO 24

ACRES
PAGES 28 TO 32

LOMOND
SEE

LARSON PARK SUBD. PHASE 3
SEE PAGE 154

LARSON PARK SUBD. PHASE 2
SEE PAGE 141






FAIRFIELD ACRES
SEE P. 55

MT. LOMOND ESTATES NO. 3
SEE P. 44

MT. LOMOND ESTATES NO. 2
SEE PAGES 42 TO 44

MT. LOMOND ESTATES NO. 1
SEE PAGES 39 TO 41



17