

N.E. 1/4

38

SECTION 29, T.7N., R.1W., S.L.B. & M.

IN NORTH OGDEN CITY & NORTH OGDEN DISTRICT

SCALE 1" = 200'


ALSO SEE PAGES 38-1, 2, 3

SEE BOOK 16, PAGE 37

NOTE: THIS N.W. COR. BASED ON THE TIE POINT TO HILLTOP SUB. & DEBLOIS SUB.

NOTE: THIS N.W. COR. BASED ON THE TIE POINT TO FAIRFIELD ACRES SUB. PLATS I & II

N.E. COR. OF SEC. 29

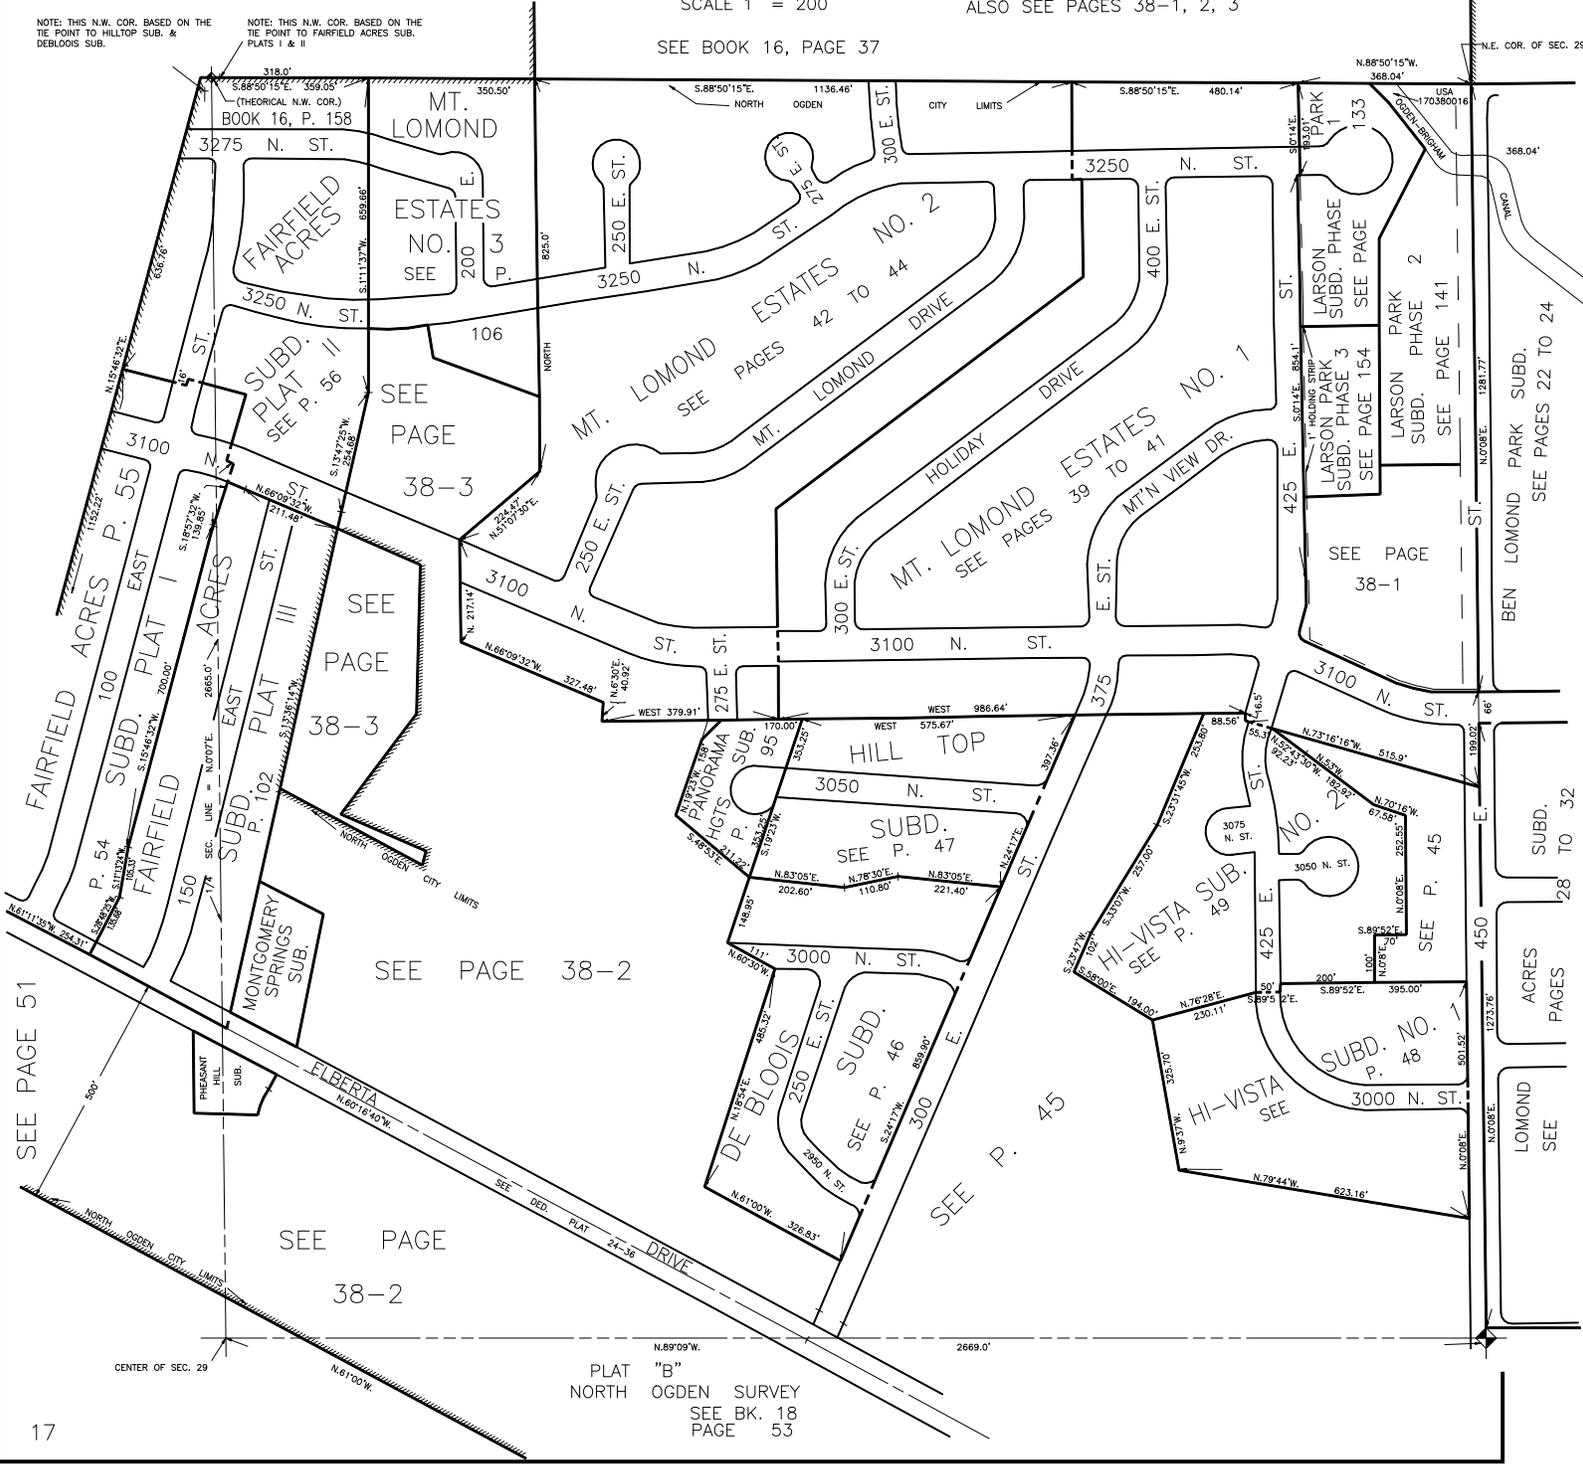

SEE PAGE 51

17

SEE PAGE 38-2

SEE PAGE 38-2

PLAT "B" NORTH OGDEN SURVEY SEE BK. 18 PAGE 53

BEN LOMOND PARK SUBD. SEE PAGES 22 TO 24

ACRES SUBD. PAGES 28 TO 32

LOMOND SEE

LARSON PARK SUBD. PHASE 3 SEE PAGE 154

SEE PAGE 38-1

SEE P. 45

SEE P. 48

MT. LOMOND ESTATES NO. 1 39 TO 41 SEE PAGES 38-1

HILL TOP SUBD. SEE P. 47

DEBLOIS SUBD. SEE P. 46

SEE P. 45

HI-VISTA SUB. SEE P. 49

SEE P. 45

LARSON PARK SUBD. PHASE 1 133

LARSON PARK SUBD. PHASE 2 SEE PAGE 141

SEE PAGE 38-3

SEE PAGE 38-3

SEE PAGE 38-3

SEE PAGE 38-2

SEE PAGE 38-2