

PART OF N.E. 1/4 OF SECTION 29, T.7N., R.1W., S.L.B. & M.

TAXING UNIT: 10

IN NORTH OGDEN CITY  
SCALE 1" = 100'


ALSO SEE PAGE 38-3

MT. LOMOND ESTATES NO. 2

MT. LOMOND ESTATES NO. 1

SEE PAGE 44

SEE PAGE 40

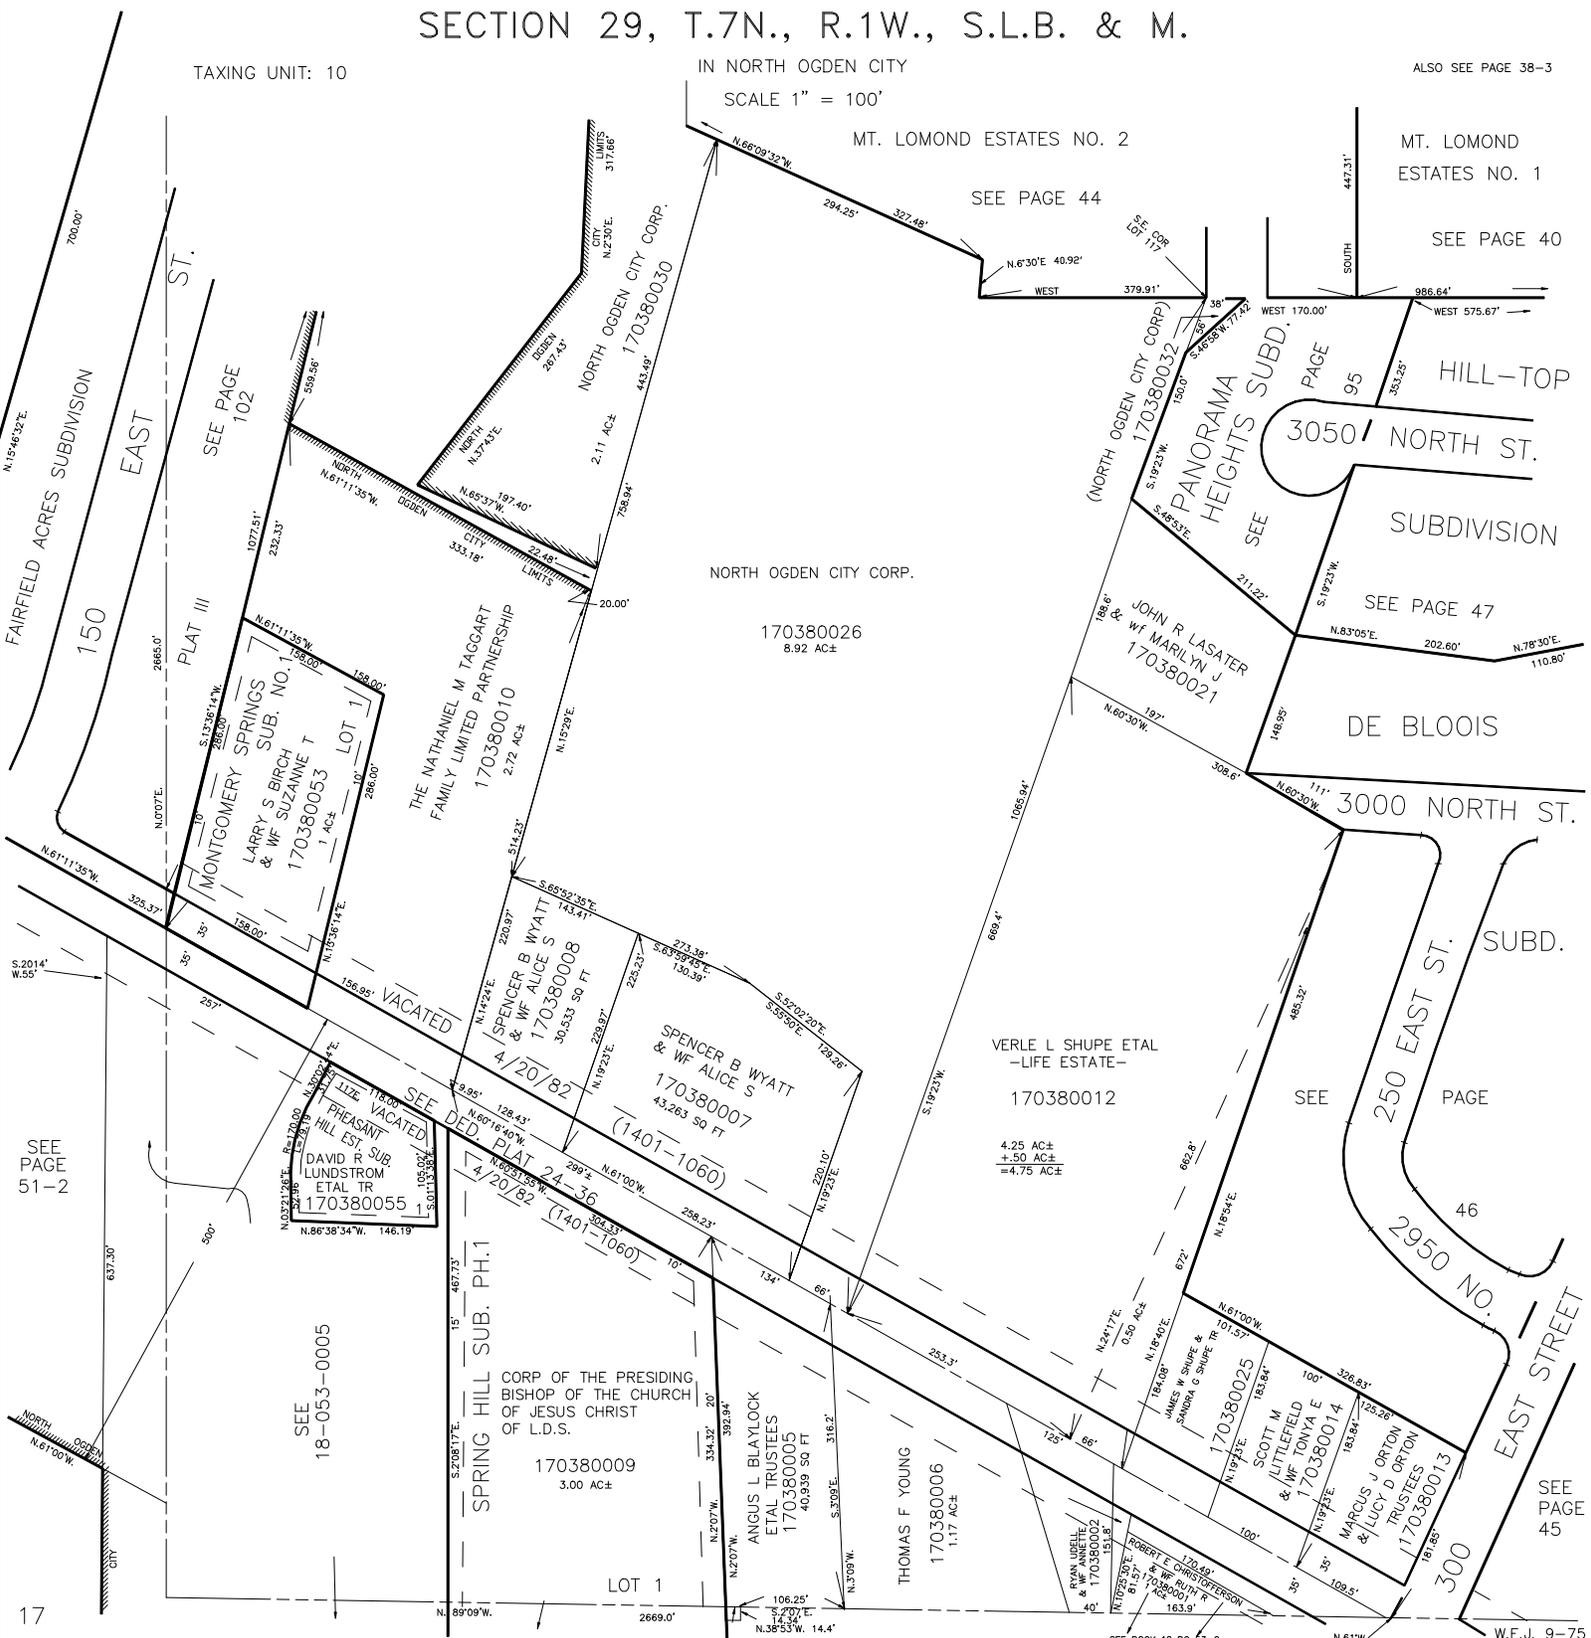

FAIRFIELD ACRES SUBDIVISION  
150  
EAST ST.

SEE PAGE 102

MONTGOMERY SPRINGS SUB. NO. 1  
LARRY S BIRCH & WIFE SUZANNE T  
170380053  
1 AC±  
LOT 1

THE NATHANIEL M TAGGART FAMILY LIMITED PARTNERSHIP  
170380010  
2.72 AC±

SPENCER B WYATT & WIFE ALICE S  
170380008  
30,533 SQ FT  
4/20/82  
170380007  
43,263 SQ FT  
(1401-1060)

VERLE L SHUPE ETAL -LIFE ESTATE-  
170380012  
4.25 AC±  
+ .50 AC±  
= 4.75 AC±

SEE PAGE 51-2

VACATED  
DAVID R SUB LUNDSTROM ETAL TR  
170380055  
1

SPRING HILL SUB. PH. 1  
CORP OF THE PRESIDING BISHOP OF THE CHURCH OF JESUS CHRIST OF L.D.S.  
170380009  
3.00 AC±

ANGUS L BLAYLOCK ETAL TRUSTEES  
170380005  
40,939 SQ FT  
THOMAS F YOUNG  
170380006  
1.17 AC±

SCOTT M LITTLEFIELD & WIFE TONYA E  
170380014  
170380013  
MARCUS J ORTON TRUSTEES & WIFE LUCY D ORTON

DE BLOIS  
3000 NORTH ST.  
250 EAST ST.  
2950 NO. EAST STREET