


SCALE 1" = 100'

TAXING UNIT: 03, 10

NOTE: THIS N.W. COR.
BASED ON TIE _____
POINTS TO HILLTOP
SUB. 8 DEBLOOIS
SUB.

- THIS N.W. COR. BASED ON TIE POINTS
TO FAIRFIELD ACRES SUB. PLATS I & II

SEE BOOK 16, PAGE 37-2

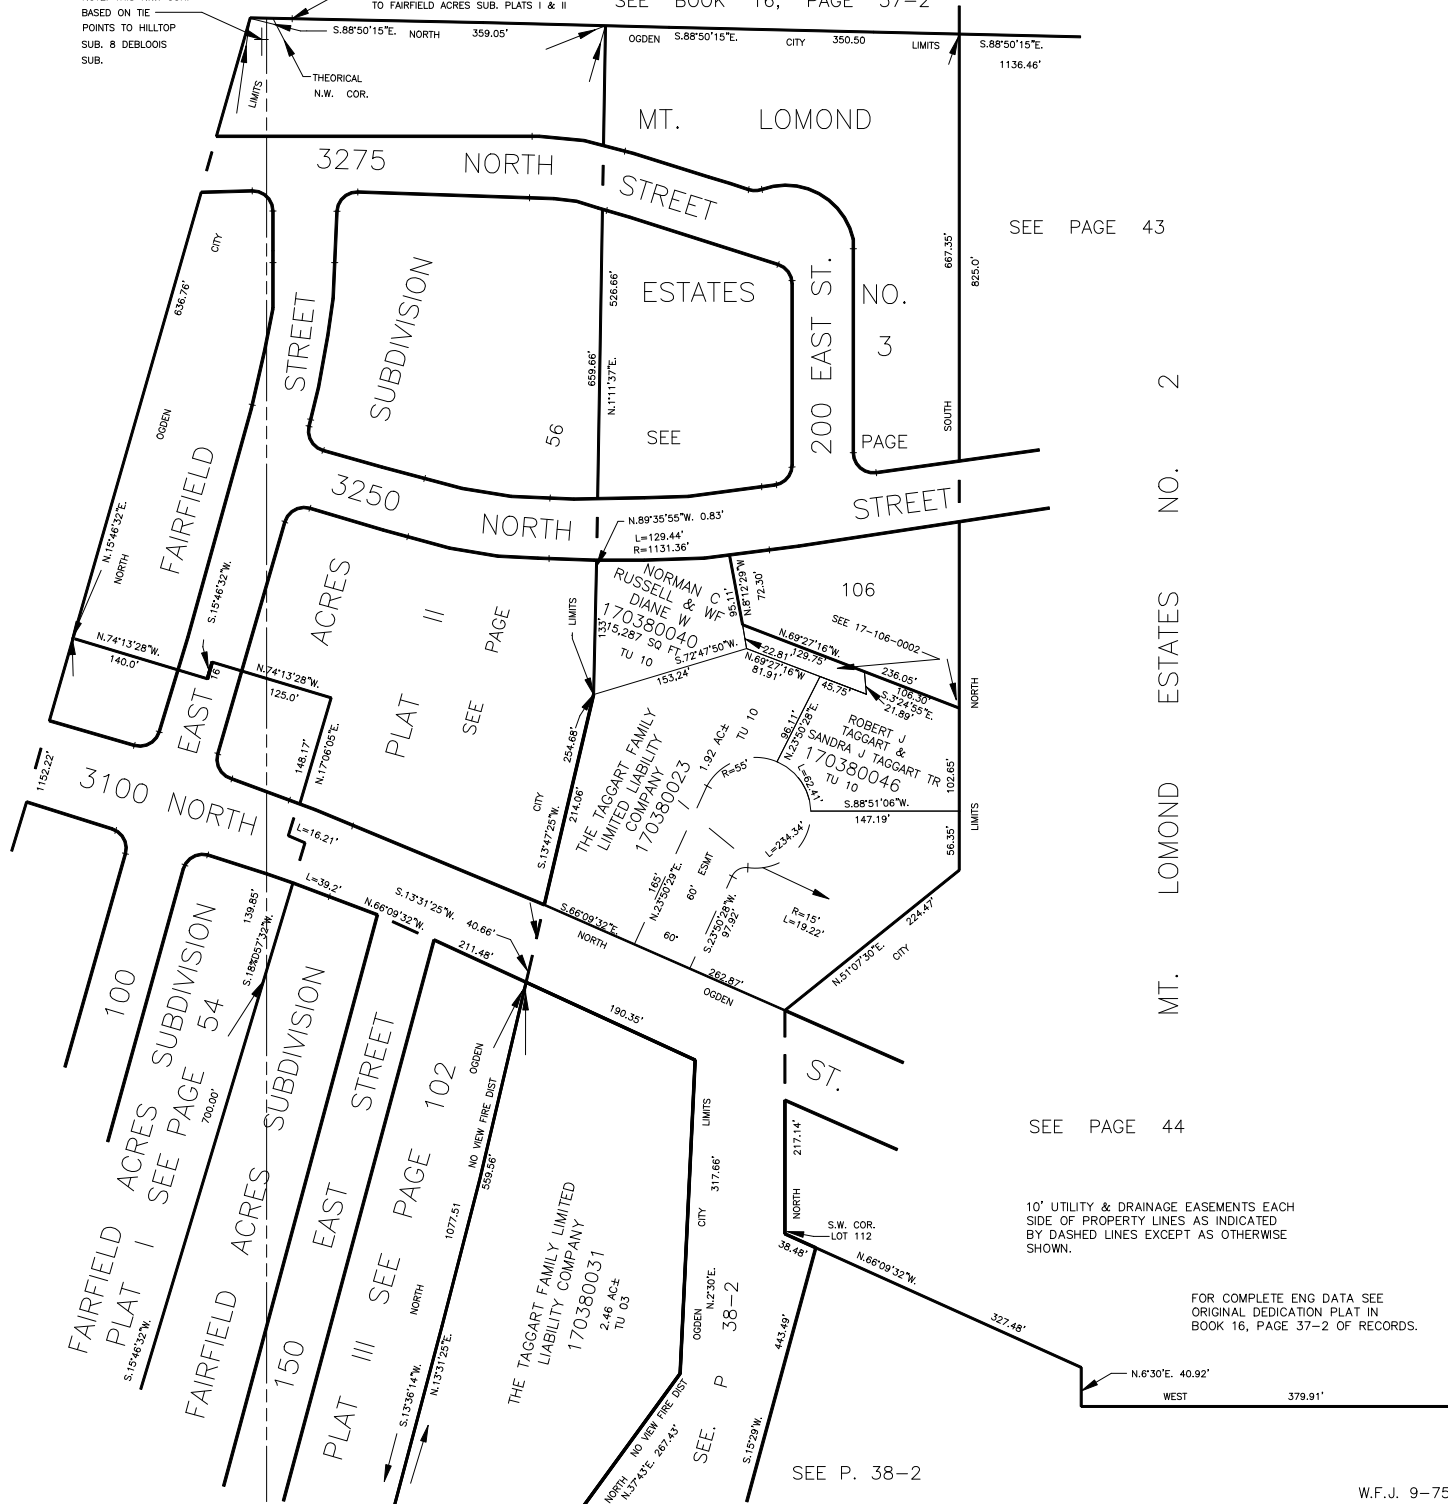

SEE PAGE 44

10' UTILITY & DRAINAGE EASEMENTS EACH
SIDE OF PROPERTY LINES AS INDICATED
BY DASHED LINES EXCEPT AS OTHERWISE
SHOWN.

FOR COMPLETE ENG DATA SEE
ORIGINAL DEDICATION PLAT IN
BOOK 16, PAGE 37-2 OF RECORDS.

SEE P. 38-2